
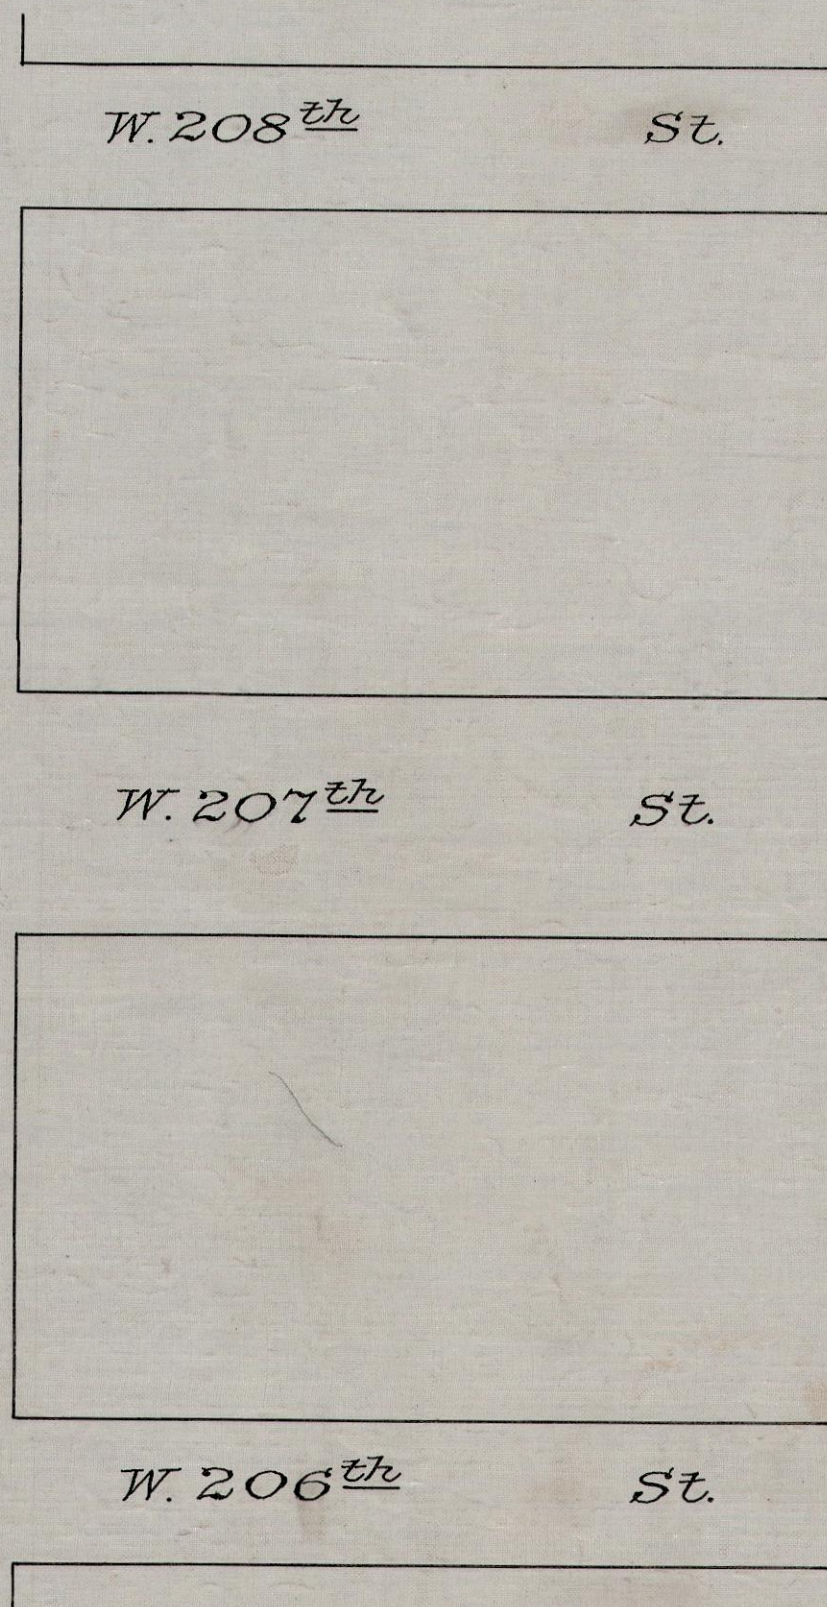
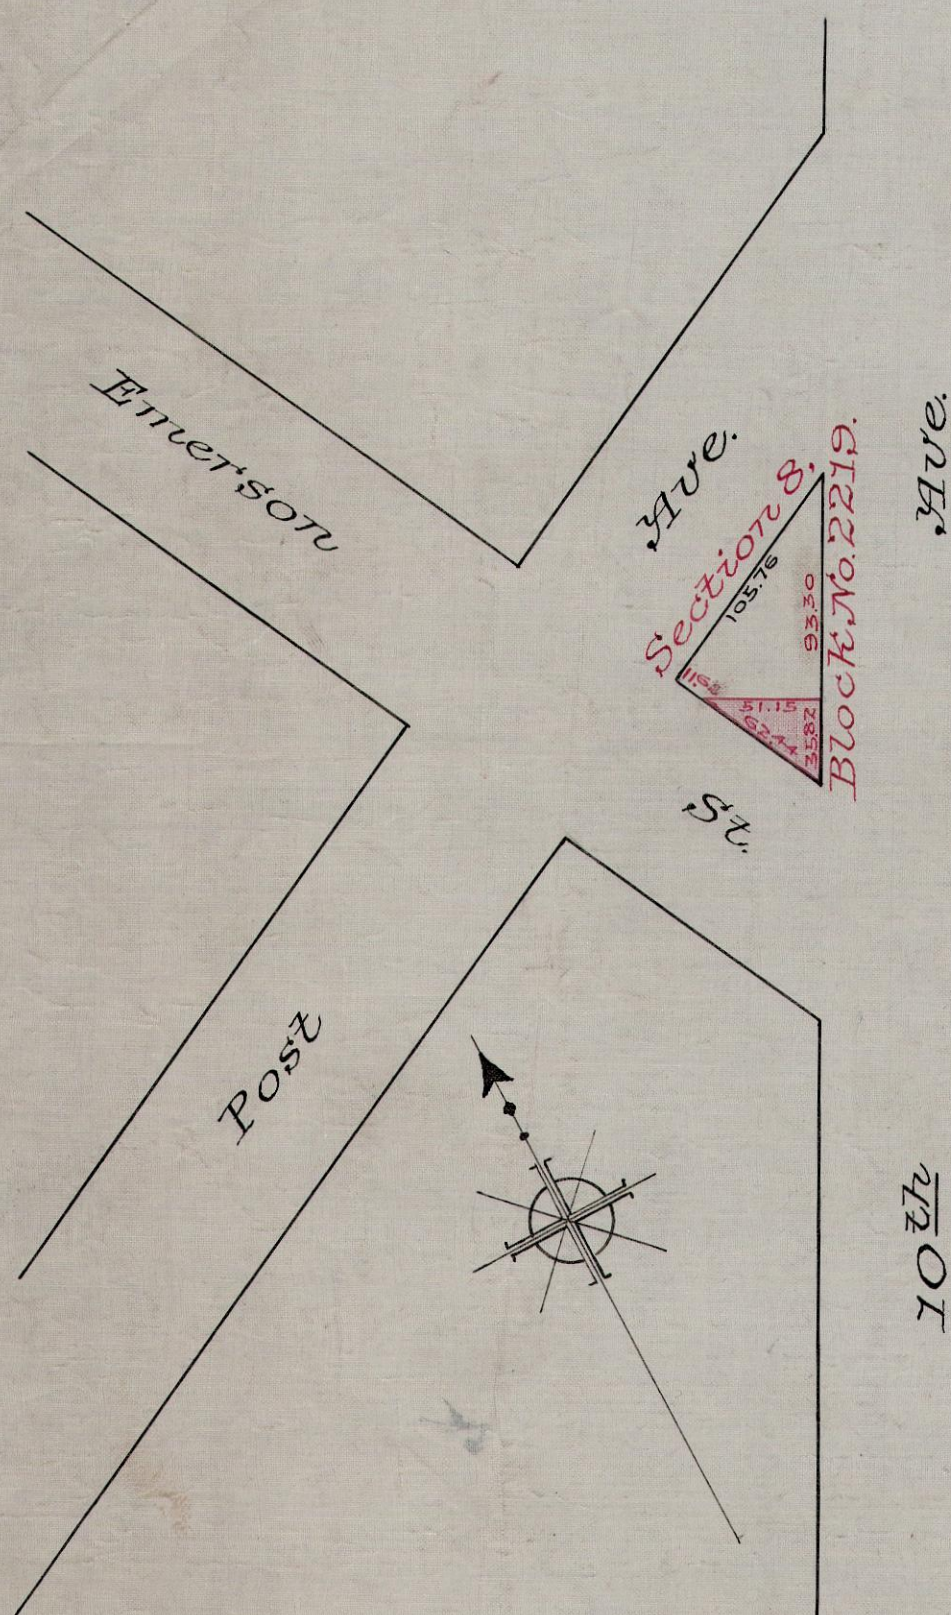


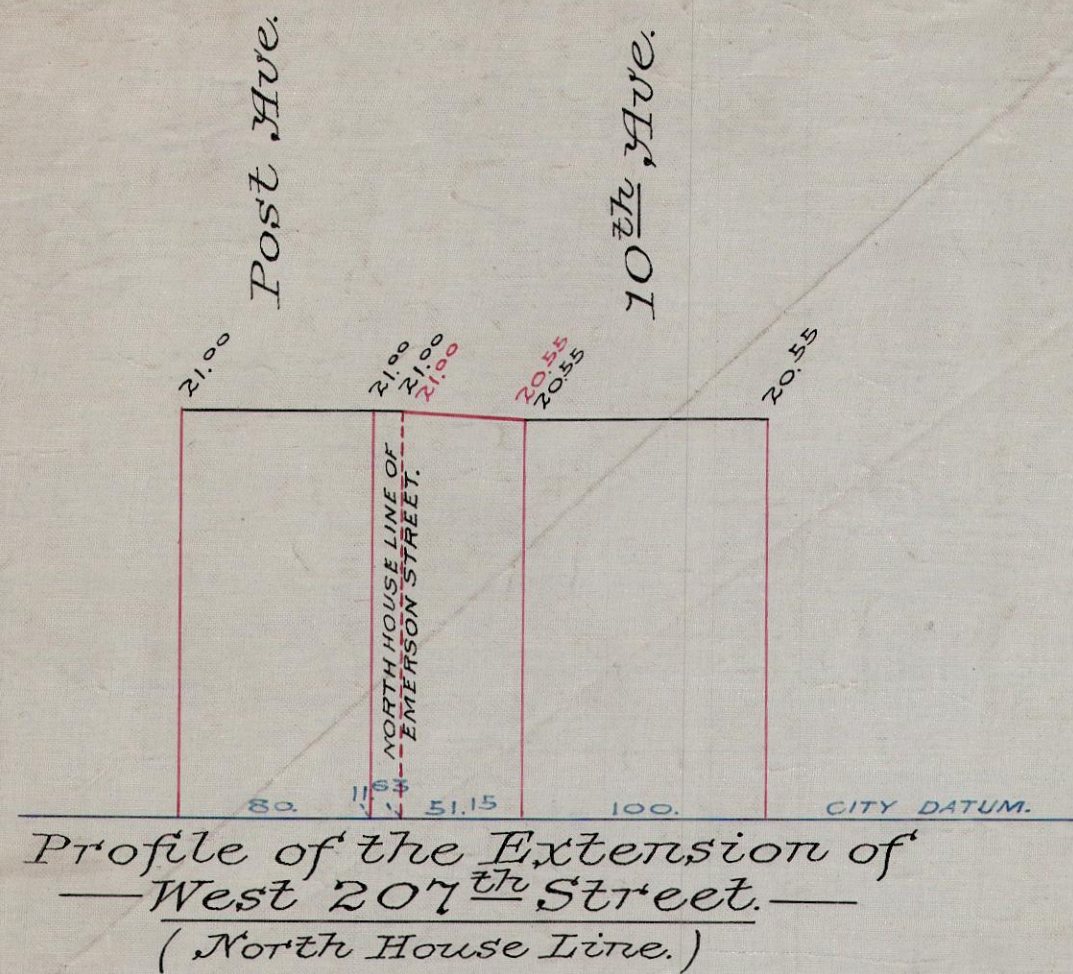

Office of the President of the Borough of
— Manhattan, City of New York. —

Map, Plan and Profile of the
— Extension of West 207th Street, —
— from —
10th Avenue to Emerson Street;
— in the —
Borough of Manhattan,
— City of New York. —

Joseph O. W. Wablen
Engineer of Street Openings.

Note:— Old Streets and their Grades, shown in Black
lines and figures.
New Street, shown in Red lines and figures.
All Elevations above City Datum.
Horizontal Distances between Grades, shown
in Blue.

Scale:— Horizontal, 1 inch = 80 feet.
Vertical, 1 inch = 10 feet.

I, Joseph Haag, Secretary of the Board of Estimate and Apportionment of the City of New York, Do Hereby Certify that this Map, Plan and Profile is one of three similar maps, plans and profiles, showing the changes in the Map or Plan of the City of New York as heretofore adopted, entitled:— Map, Plan and Profile of the Extension of West 207th Street from 10th Avenue to Emerson Street, in the Borough of Manhattan, City of New York; which changes were approved by the Board of Estimate and Apportionment on the 21st day of May 1909, and by the Mayor on the 28th day of May 1909. Under authority of the Greater New York Charter.

Dated this 12th day of May, 1910. 1909.

Joseph Haag
Secretary of the Board of Estimate and Apportionment.

Received and Filed May 13th 1910
C. R. Hatton. Map Clerk nyc.

FILE D20.21

CITY OF NEW YORK
BOARD OF ESTIMATE & APPORTIONMENT
RECEIVED
MAY 20 1910
W. 142
8708
B