
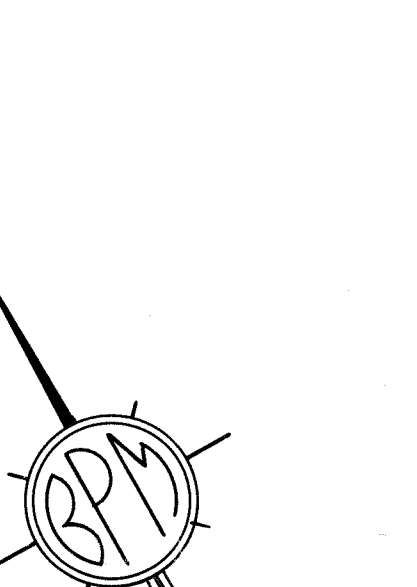


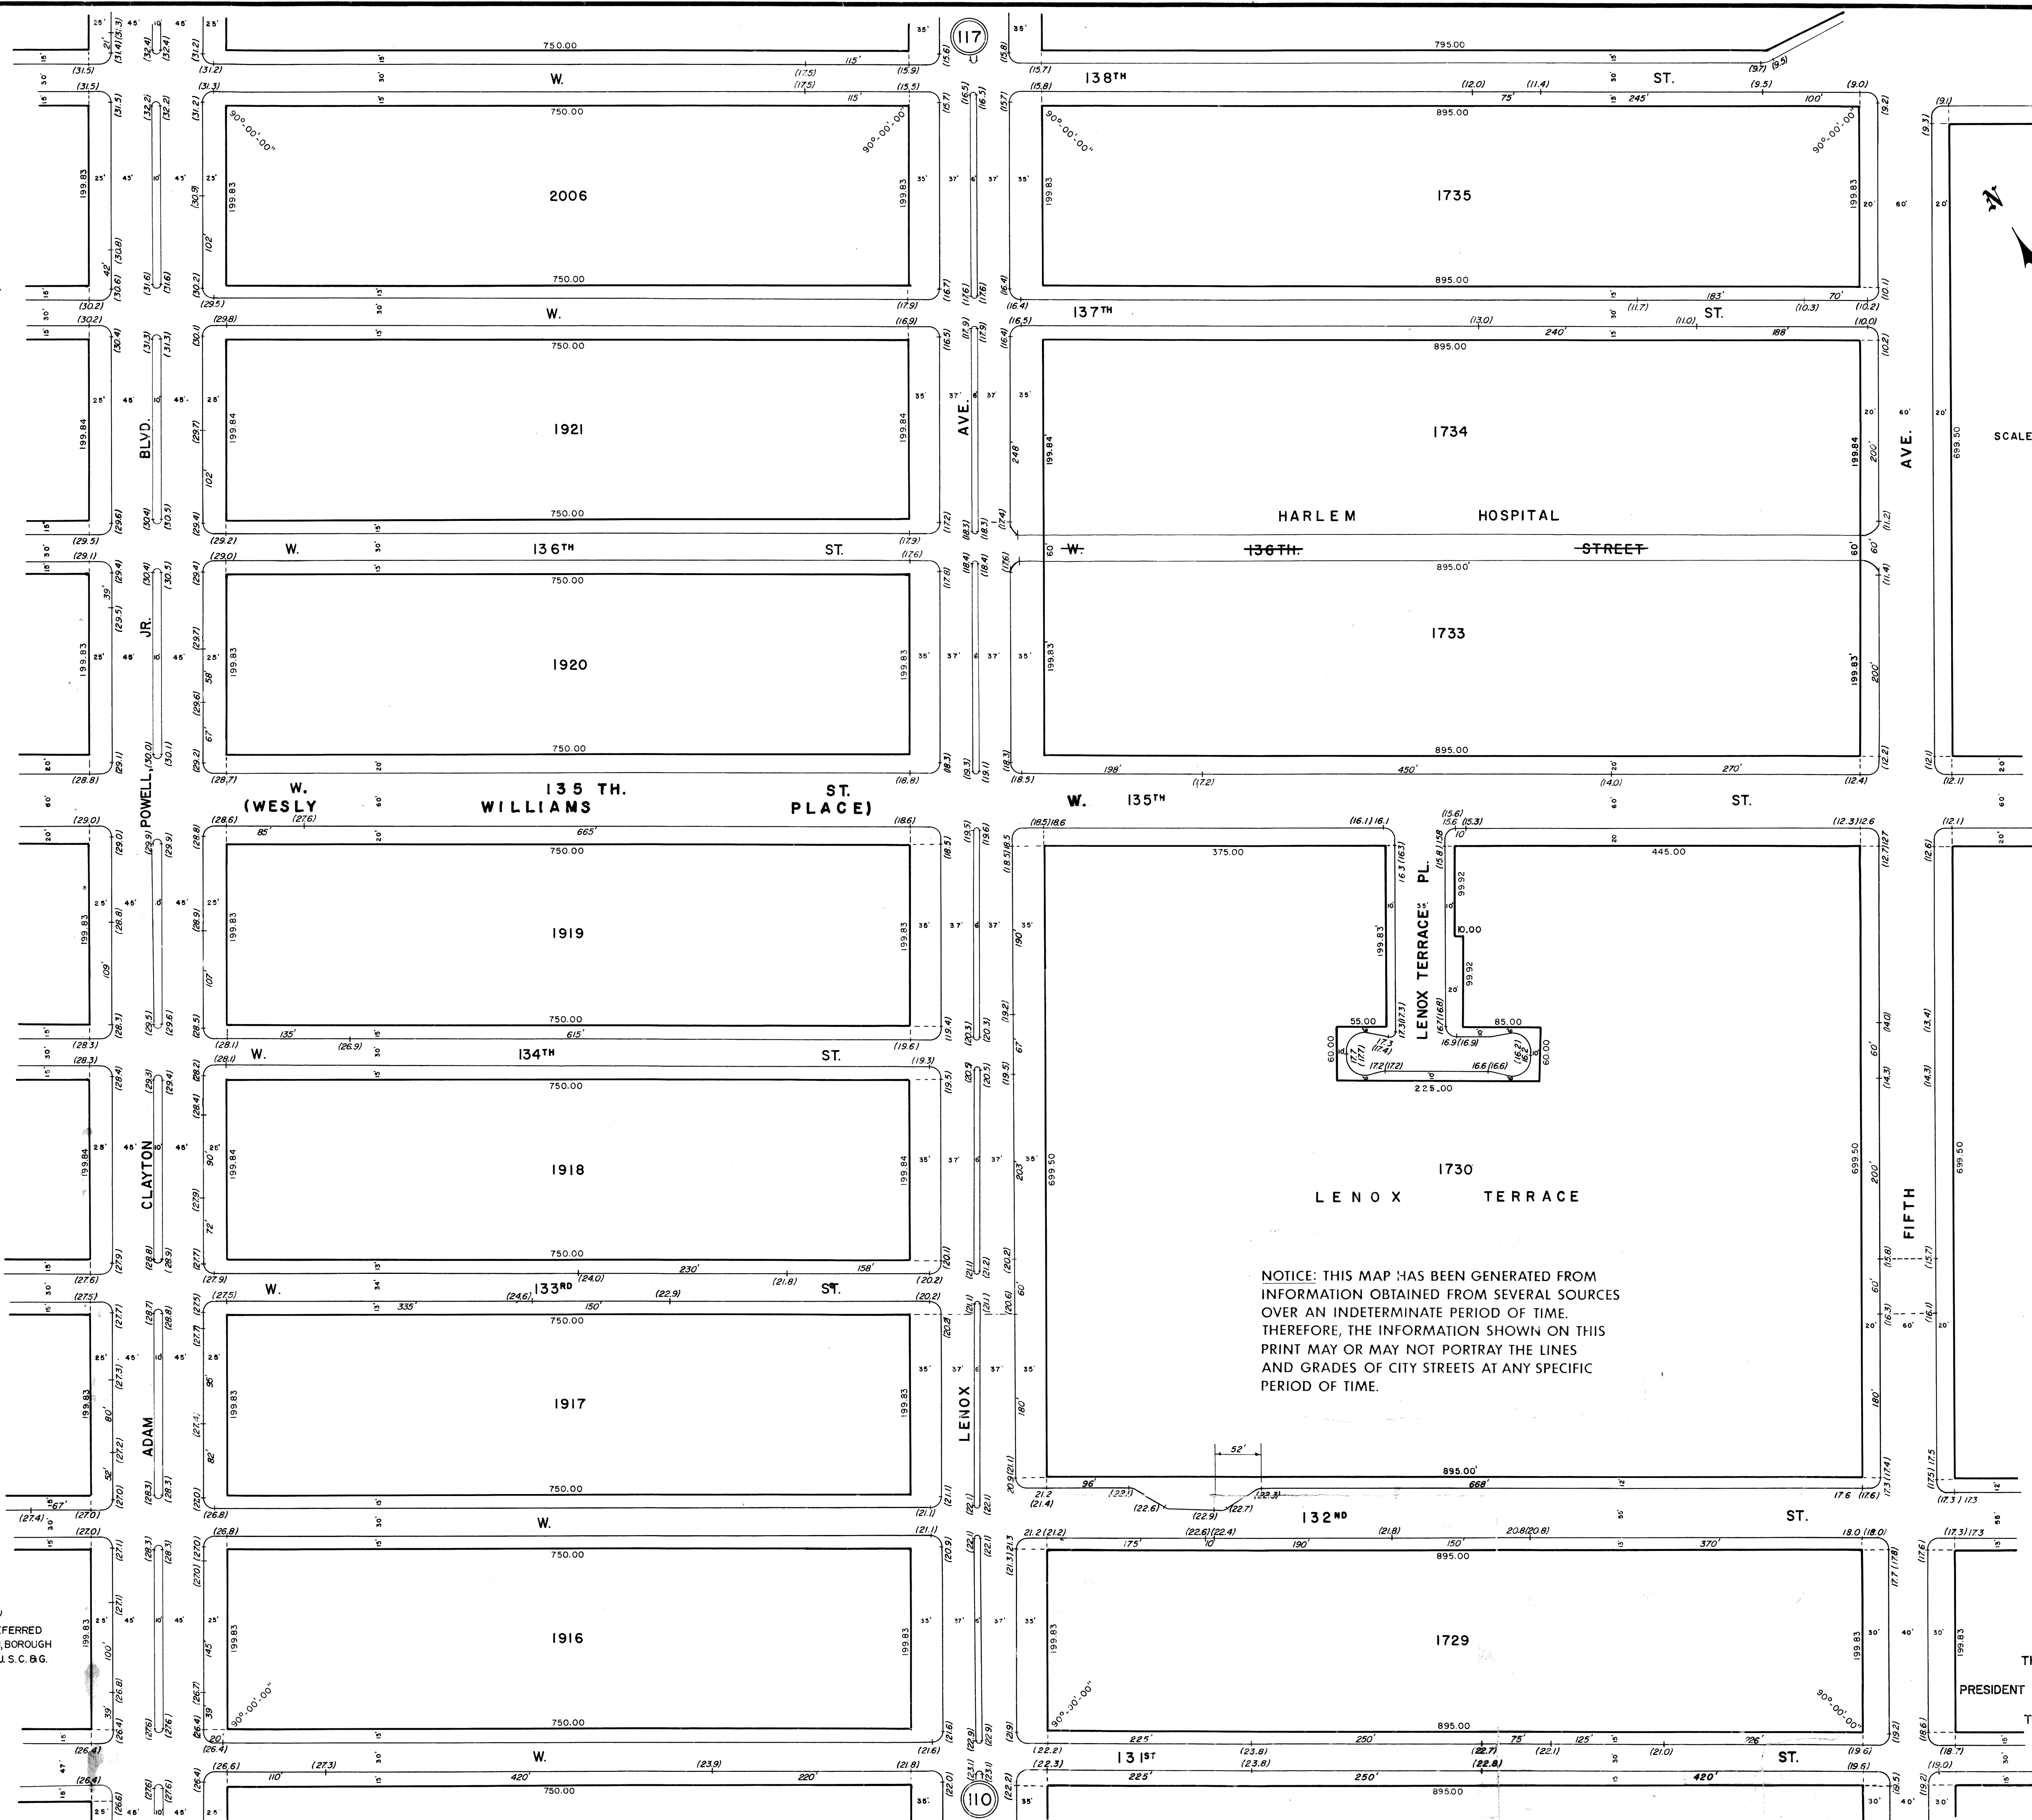

SCALE : 1" = 80'

NOTES
LEGAL GRADES SHOWN THUS 50.4
EXISTING GRADES SHOWN THUS 50.4
ELEVATIONS ARE FOR TOP OF CURB AND ARE REFERRED
TO THE DATUM OF THE TOPOGRAPHICAL BUREAU, BOROUGH
OF MANHATTAN, WHICH IS 2.75 FEET ABOVE THE U. S. C. & G.
DATUM AT SANDY HOOK.

NOTICE: THIS MAP HAS BEEN GENERATED FROM
INFORMATION OBTAINED FROM SEVERAL SOURCES
OVER AN INDETERMINATE PERIOD OF TIME.
THEREFORE, THE INFORMATION SHOWN ON THIS
PRINT MAY OR MAY NOT PORTRAY THE LINES
AND GRADES OF CITY STREETS AT ANY SPECIFIC
PERIOD OF TIME.

THE CITY OF NEW YORK
PRESIDENT OF THE BOROUGH OF MANHATTAN
TOPOGRAPHICAL BUREAU