

Hudson River

LINE

BULKHEAD

AND

PIERHEAD

U.S.

NEW YORK

CENTRAL

RAILROAD

HENRY

HUDSON

DATA
R = 2000.0'
L = 110.00'
L = 423.06'

DATA
R = 2400.0'
L = 528.33'
L = 403.67'

WASHINGTON

PARK


DATA
R = 4800.0'
L = 30.23'-19"
L = 292.26'

DATA
R = 3600.0'
L = 6.36'-17"
L = 414.98'

FORT

DR.

138

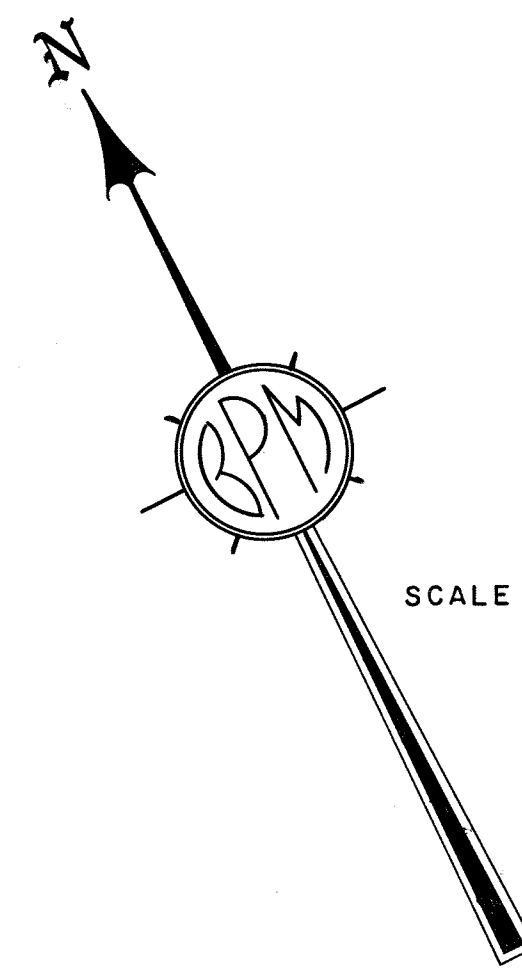

SCALE : 1" = 80'

NOTICE: THIS MAP HAS BEEN GENERATED FROM INFORMATION OBTAINED FROM SEVERAL SOURCES OVER AN INDETERMINATE PERIOD OF TIME. THEREFORE, THE INFORMATION SHOWN ON THIS PRINT MAY OR MAY NOT PORTRAY THE LINES AND GRADES OF CITY STREETS AT ANY SPECIFIC PERIOD OF TIME.


FORT TRYON PARK

2179

MARGARET CORBIN DR

MARGARET CORBIN PLAZA

THE CITY OF NEW YORK ASSUMES NO RESPONSIBILITY FOR THE ACCURACY OF THIS MAP

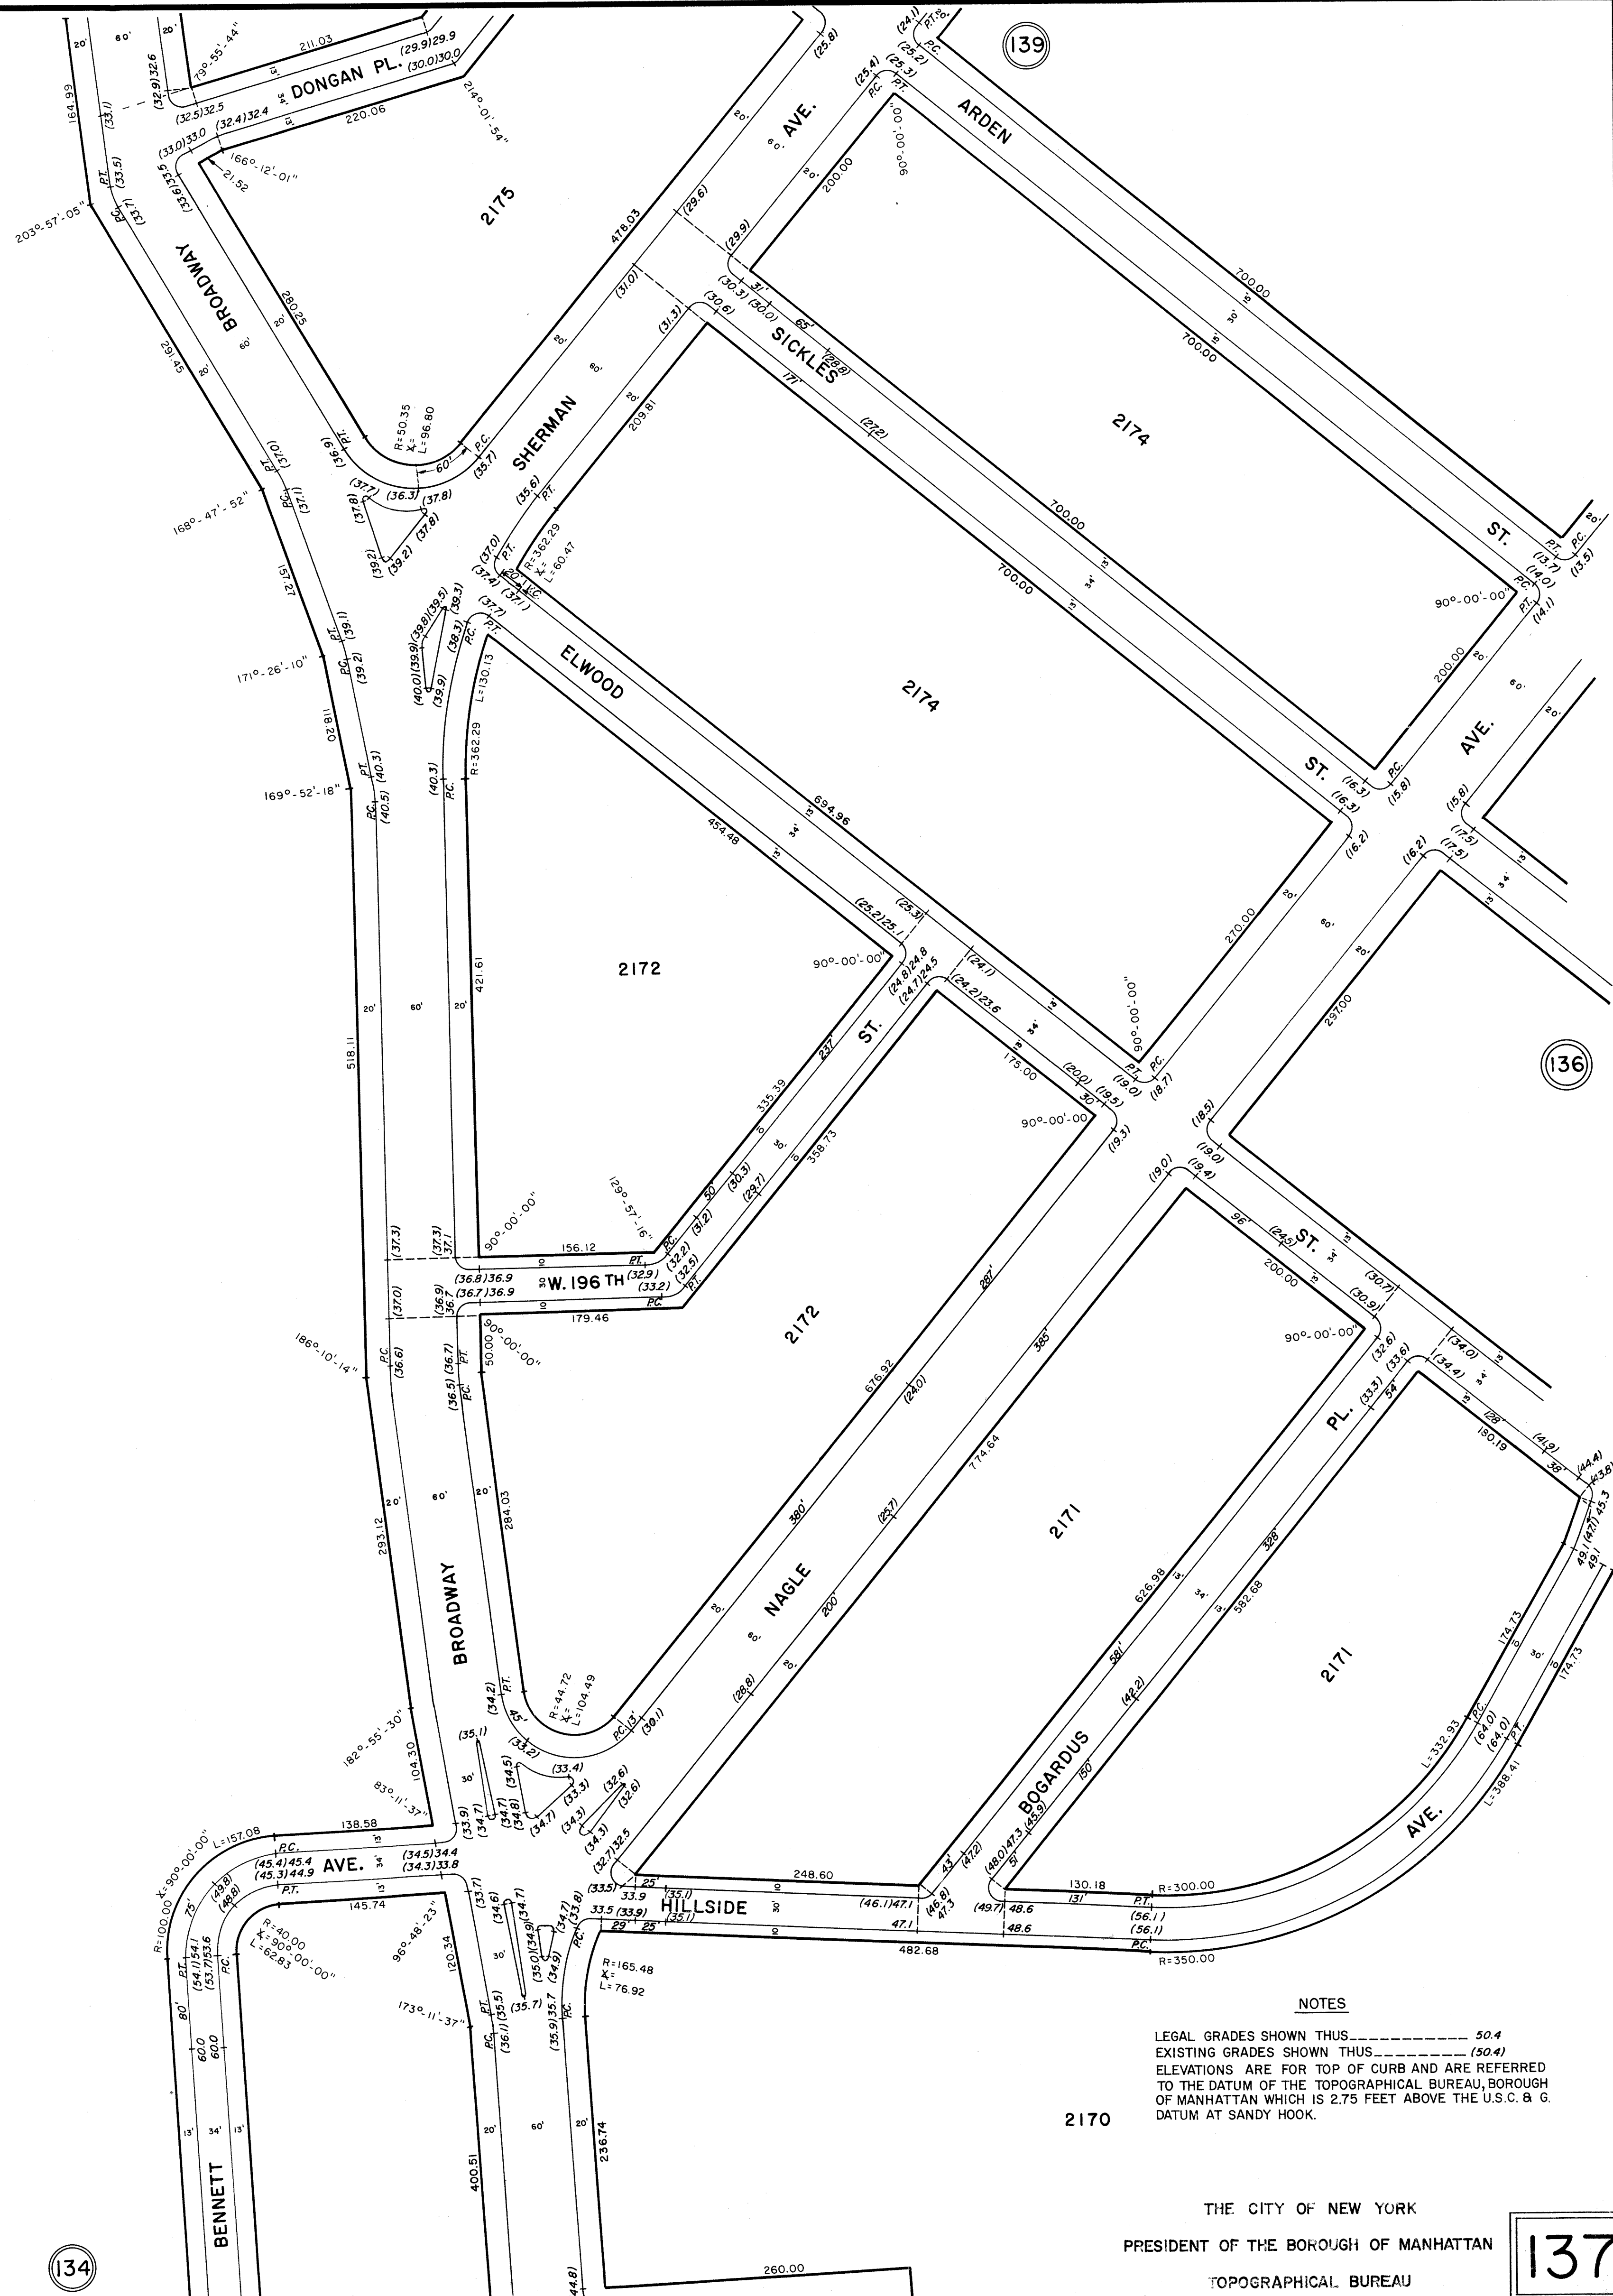

NOTES

LEGAL GRADES SHOWN THUS: 50.4
EXISTING GRADES SHOWN THUS: (30.4)
ELEVATIONS ARE FOR TOP OF CURB AND ARE REFERRED TO THE DATUM OF THE TOPOGRAPHICAL BUREAU, BOROUGH OF MANHATTAN WHICH IS 2.75 FEET ABOVE THE U.S.C. & G. DATUM AT SANDY HOOK.

2170

THE CITY OF NEW YORK
PRESIDENT OF THE BOROUGH OF MANHATTAN
TOPOGRAPHICAL BUREAU

137

SECTIONAL MAP, BOROUGH OF MANHATTAN