


Duplicate of other map in No. 71
not superseded by map Dec 17-1882

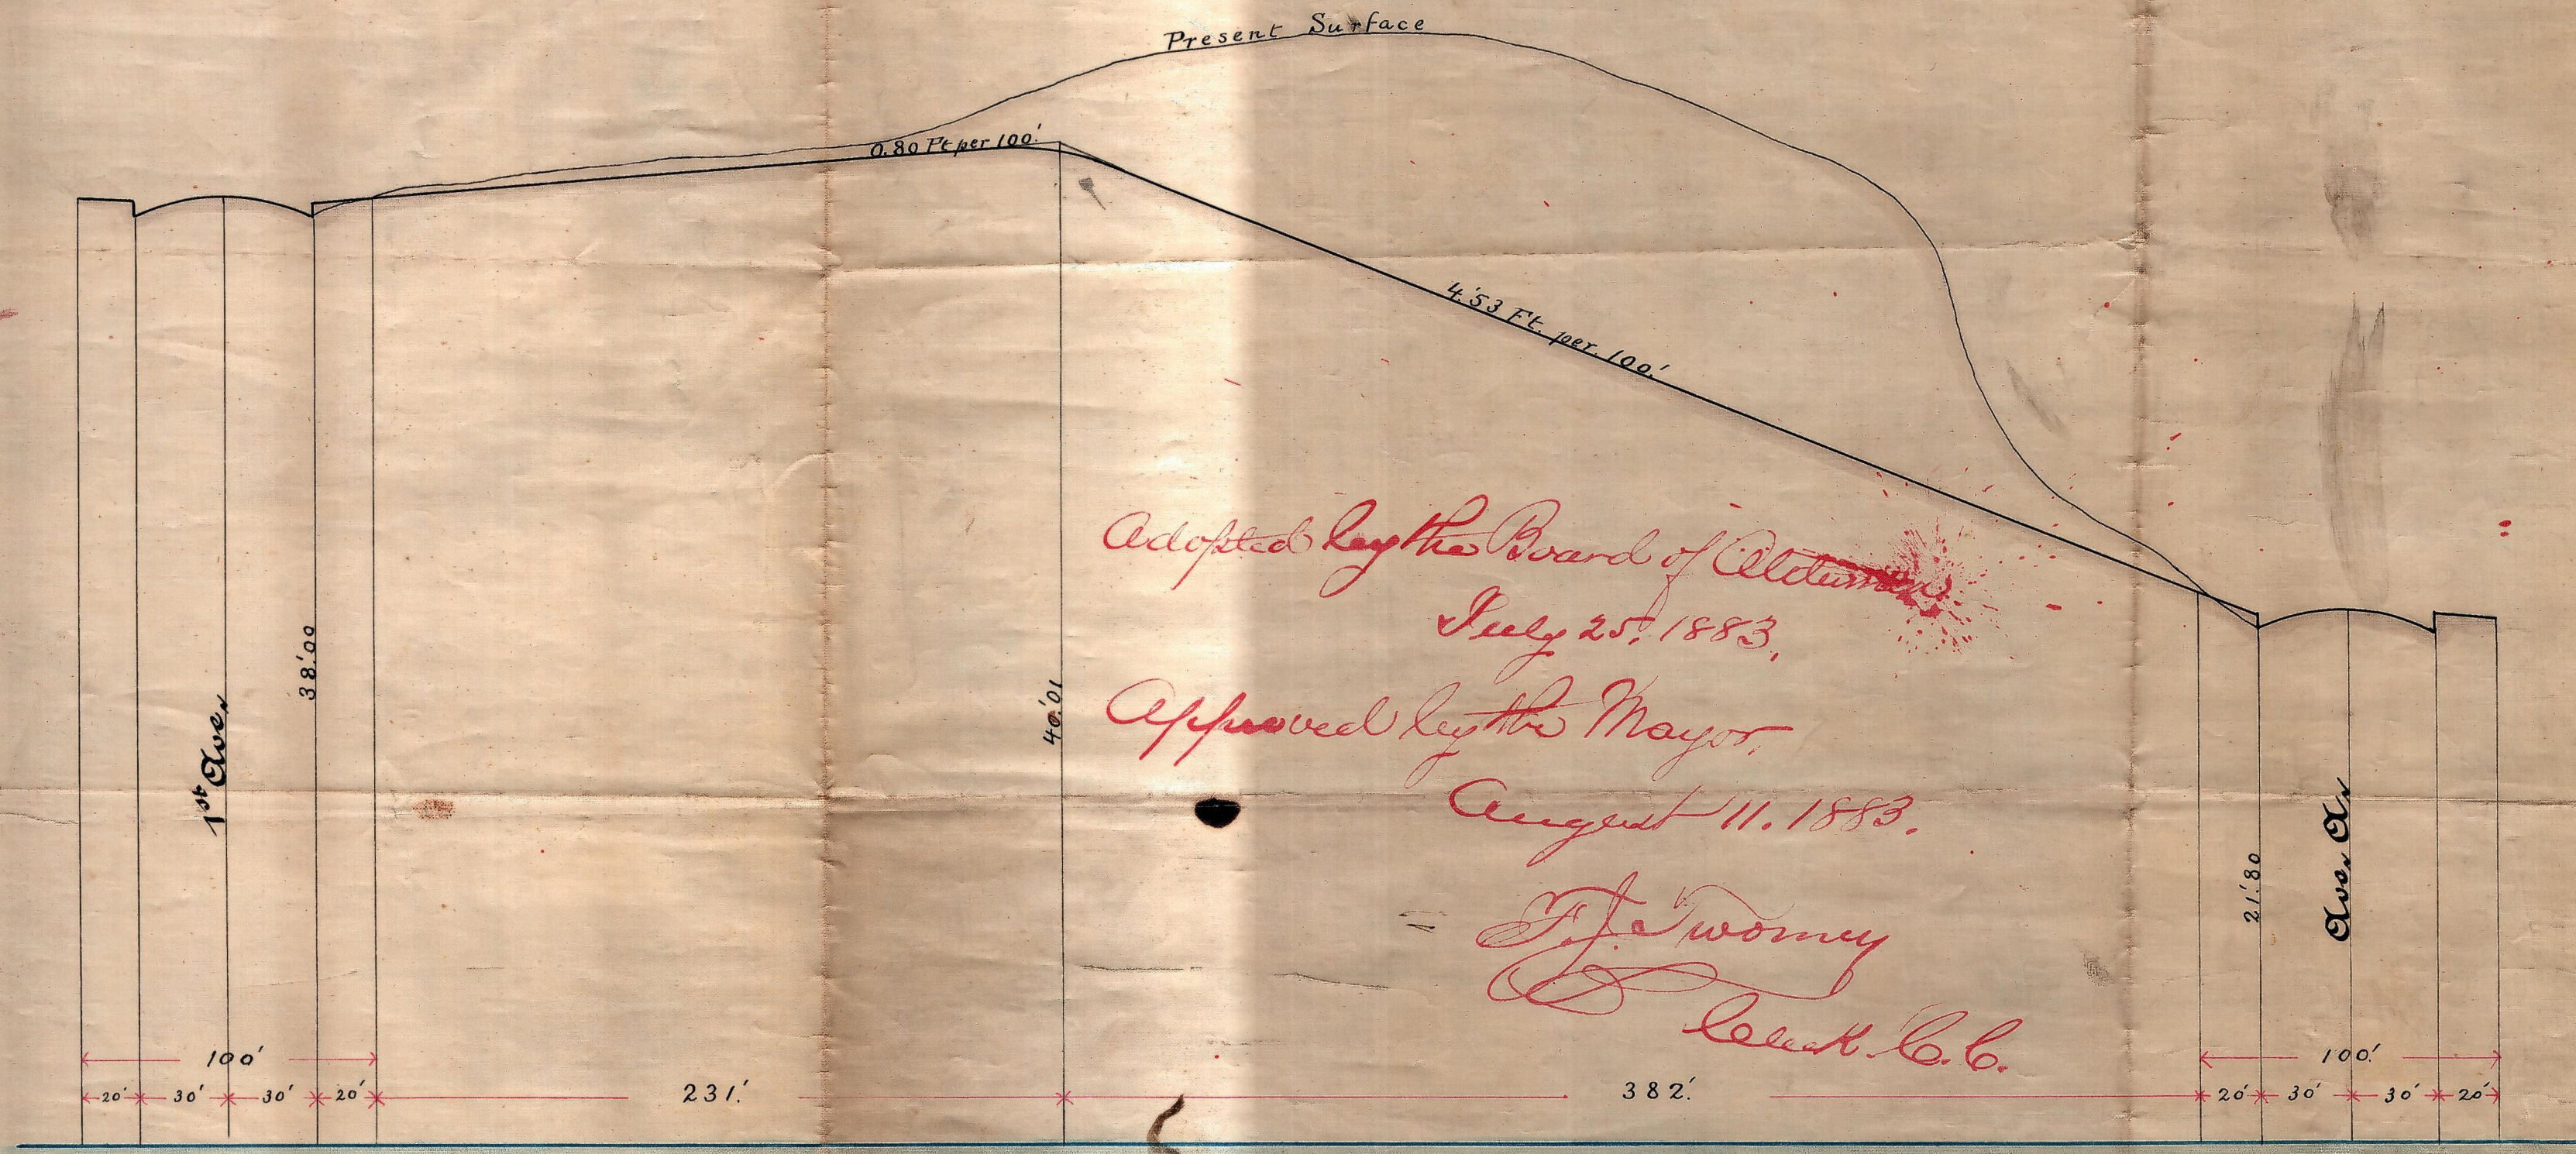

Profile on Center Line of 64th St. from 1st Ave. to Ave. A.

Showing Grade Proposed

By the Owners of Adjoining Property

Geo. C. Hollerith, City Surveyor
New York Dec. 18, 1882
Copied Aug. 18, 1883

2 sheets No 2

FILE D 6.23

ACC. No. 3776

Handwritten notes and stamps on the right edge, including 'D. 11-18-84' and other illegible markings.