

—Land to be taken for an—


—ARMORY SITE.—

—for the—

National Guard, State of New York.

Chapter 330, Laws 1887.

Note:—Black figures show dimensions of property in possession.
Red " " " Buildings.

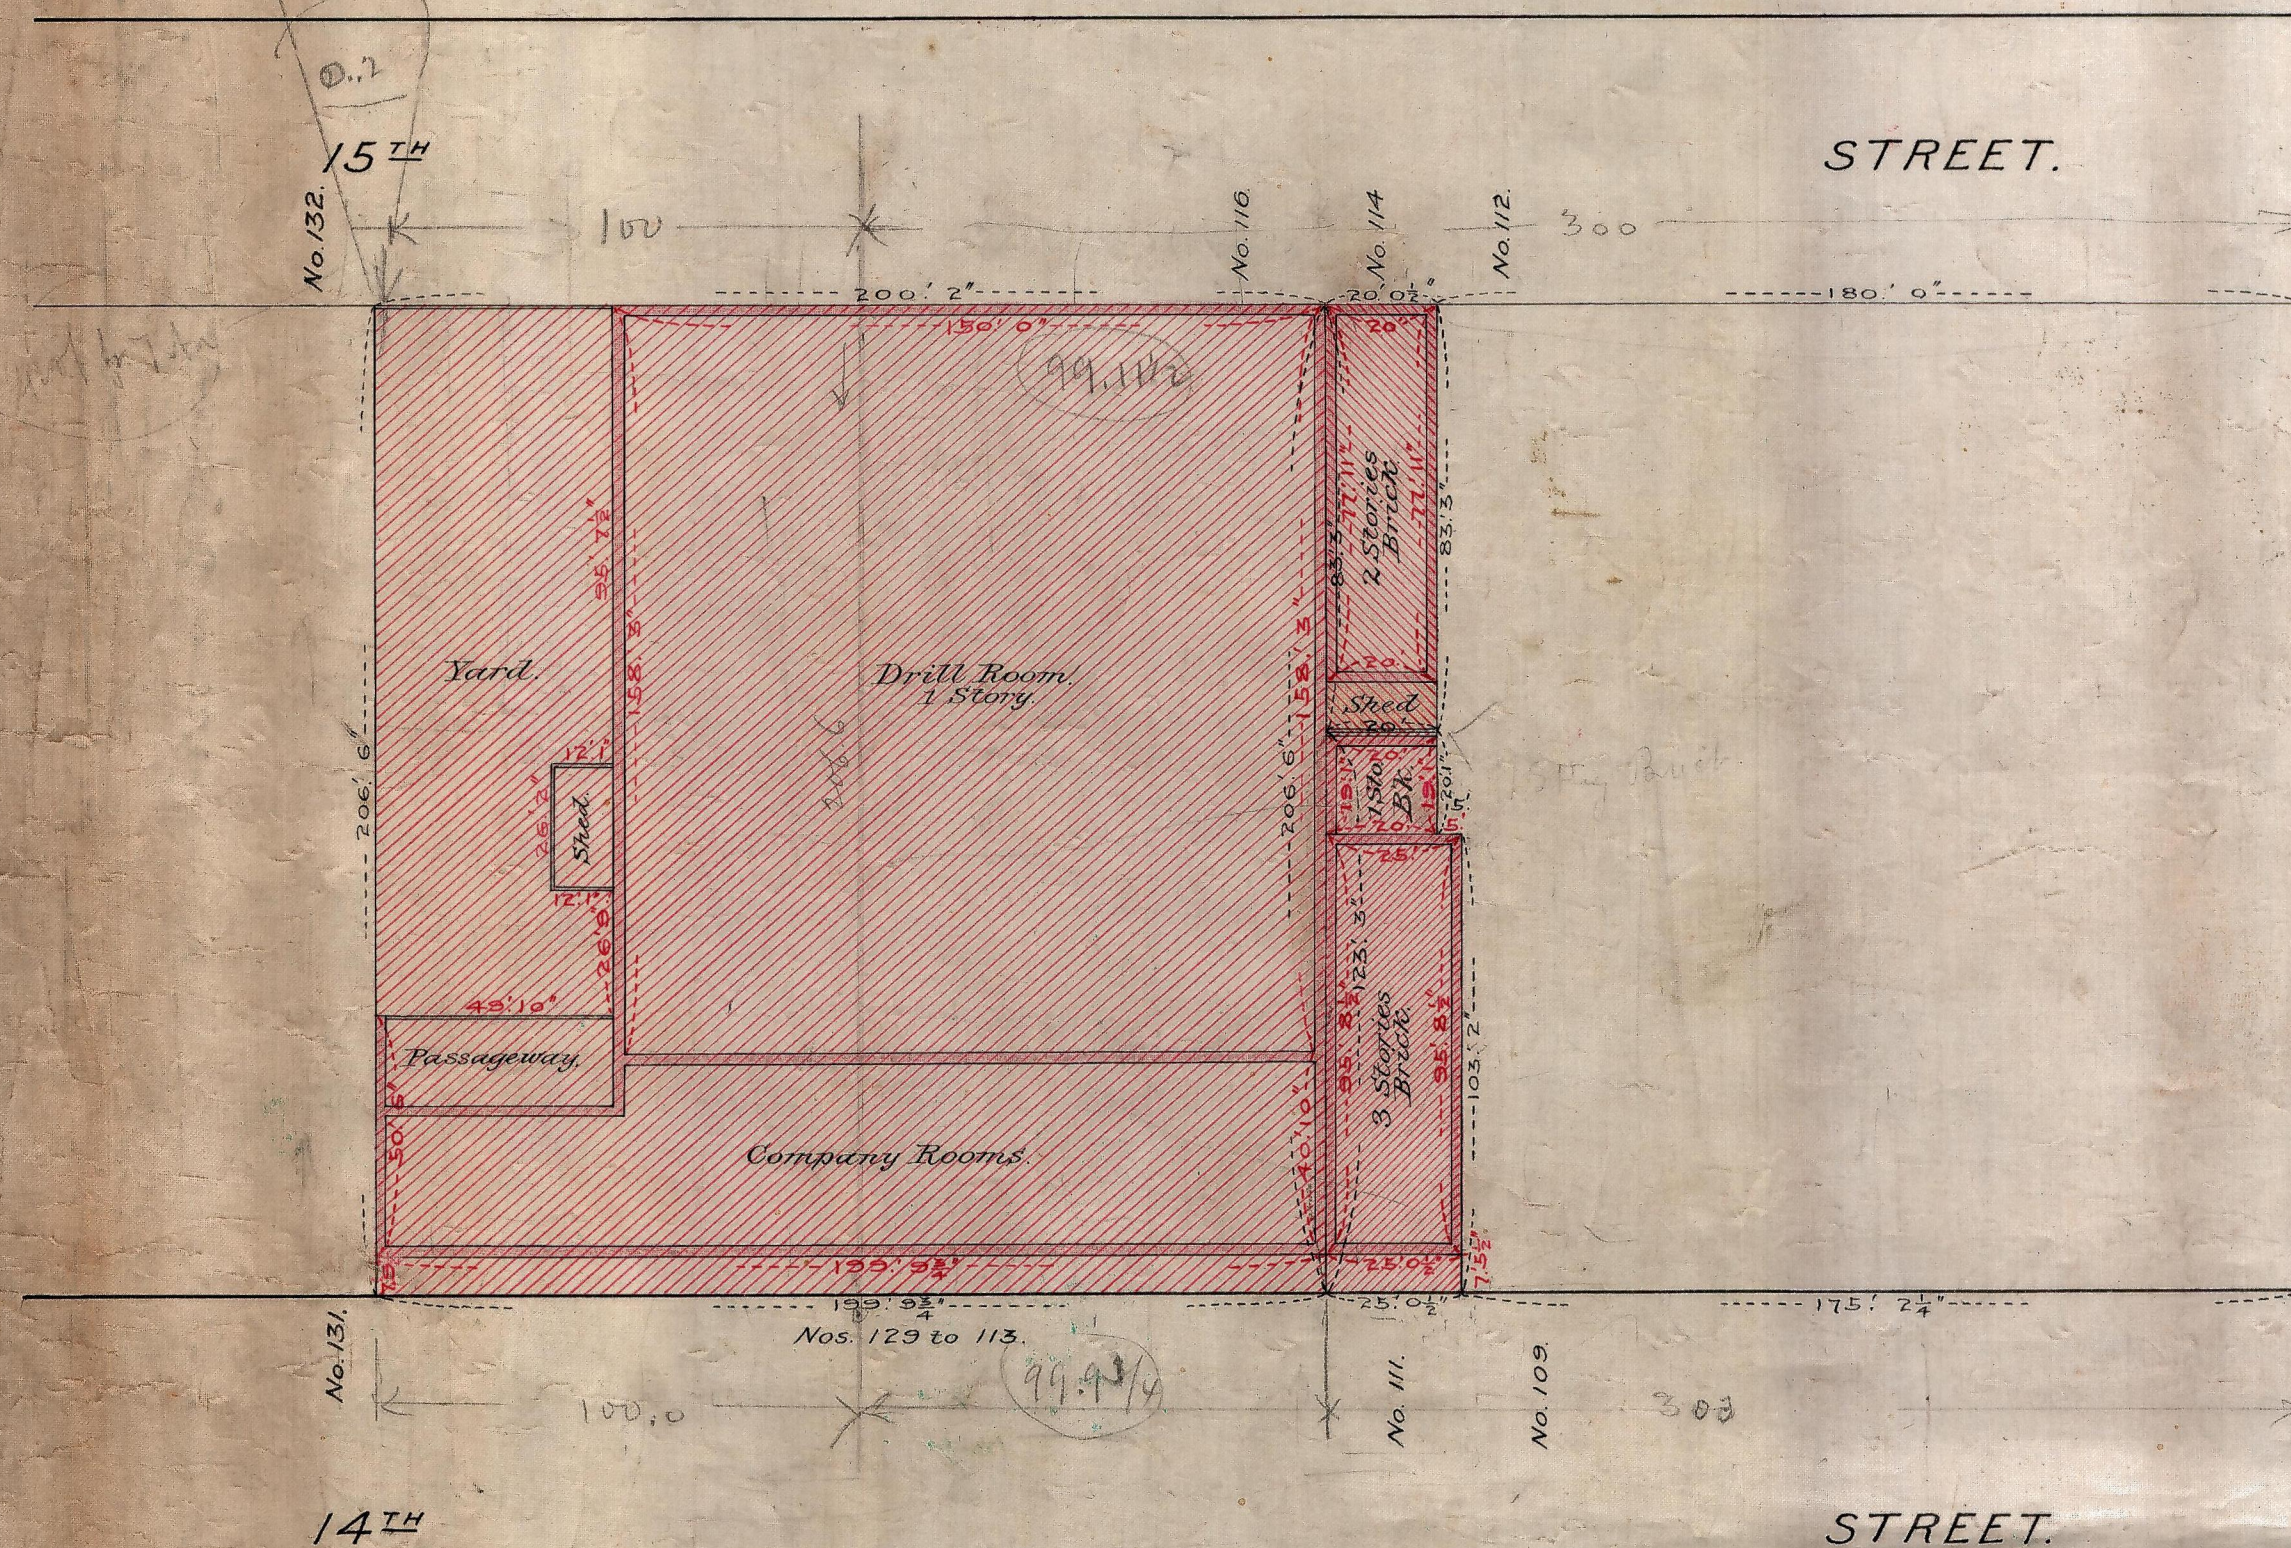

We do certify, under and in pursuance of the provisions of Chapter 330, Laws of the State of New York, passed May 16th 1887, that this survey, map or plan is a true copy of a survey, map or plan of a site for Armory purposes, filed in the office of the Register of the City and County of New York on the 22nd day of September 1890

New York September 22nd 1890

Hugh Grant

Chairman of Armory Board.

Thos. F. Gilroy

Commissioner of Public Works.

AVENUE.

6TH

We, the Commissioners of the Sinking Fund under and in pursuance of the provisions of Chapter 330 of the Laws of the State of New York, passed May 16th 1887, do hereby certify that this survey map or plan of a site for Armory purposes, duly selected by the Armory Board has been duly submitted to us, and we do hereby approve of said site so selected, and consent to acquisition thereof for the purpose aforesaid, provided that the cost of the site shall not exceed \$400,000.
Dated this 23rd day of April 1890.

Hugh Grant

Mayor.

Frederick Smith

Recorder.

Thos. C. H. Crain


Chamberlain.

Theo. W. Myers

Comptroller.

Chairman of the Finance Committee of the Board of Aldermen.

Commissioners of the Sinking Fund.

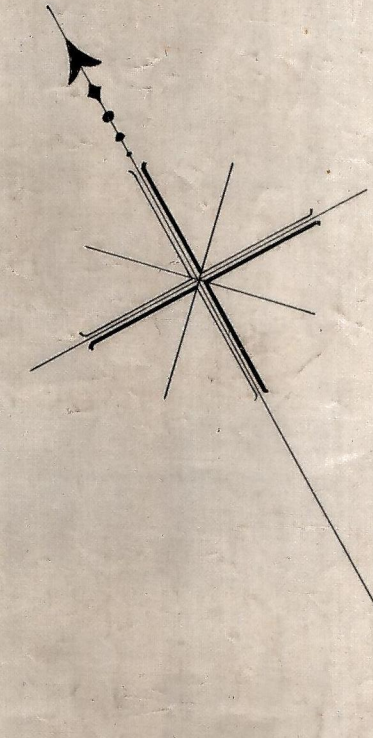

The Armory Board under and in pursuance of the provisions of Chapter 330 of the Laws of the State of New York, passed May 16th 1887, does hereby certify that this survey map or plan of a site for Armory purposes duly selected by said Board, has been duly submitted to the Commissioners of the Sinking Fund, and that said Commissioners have duly approved of said site so selected, and have consented to the acquisition thereof for the purposes aforesaid, and that said survey map or plan, is hereby certified by said Board, pursuant to the requirements of a resolution adopted by said Board in that behalf.

Dated this 12th day of June 1890.

Hugh Grant

Mayor.

Louis Fitzgerald

James Carney

M. Coleman

Thos. F. Gilroy

The two senior ranking officers in Command of troops of the National Guard in the City and County of New York

President of the Department of Taxes and Assessments.

Commissioner of Public Works.

Armory Board.

Geo. B. Webster
Asst. Eng. D. P. W.

FILE D1.272

C

C

4607

C