

— Plan and Profile of Change of Grade on —
Macombs Dam Road,
 — from —
153rd Street to 155th Street,
 — and on —
154th Street from 7th Avenue to 8th Avenue,
 — in the —
12th Ward of the City of New York.
Chapter 410, Laws 1882,
Chapter 576, Laws 1887.

J. O. B. Webster
 Asst. Eng. D.R.W.


I, Thomas F. Gilroy, Commissioner of Public Works of the City of New York, do hereby certify that under and in pursuance of the powers given unto me by Chapter 410, Laws 1882; and Chapter 576, Laws 1887, I have fixed and established the Grades of Macombs Dam Road from 153rd Street to 155th Street, and of 154th Street from 7th Avenue to 8th Avenue, in the 12th Ward of the City of New York; as shown on this map and profile, and that this map and profile shows the grades of said Street and Road as fixed and established.
 In witness whereof I have hereunto subscribed my name this 20th day of May 1891.

Thomas F. Gilroy

Commissioner of Public Works.

Note: — Old Grades, shown in Black lines and figures,
 Dimensions of Blocks, shown in Black figures.
New Grades, fixed and established shown in Red
lines and figures.
Distances between grades, shown in Blue figures.
Elevations, above City Base.

Copied from the Original March 22nd 1932
 Copied by W. E. Leman
 Checked by R. Kornacker

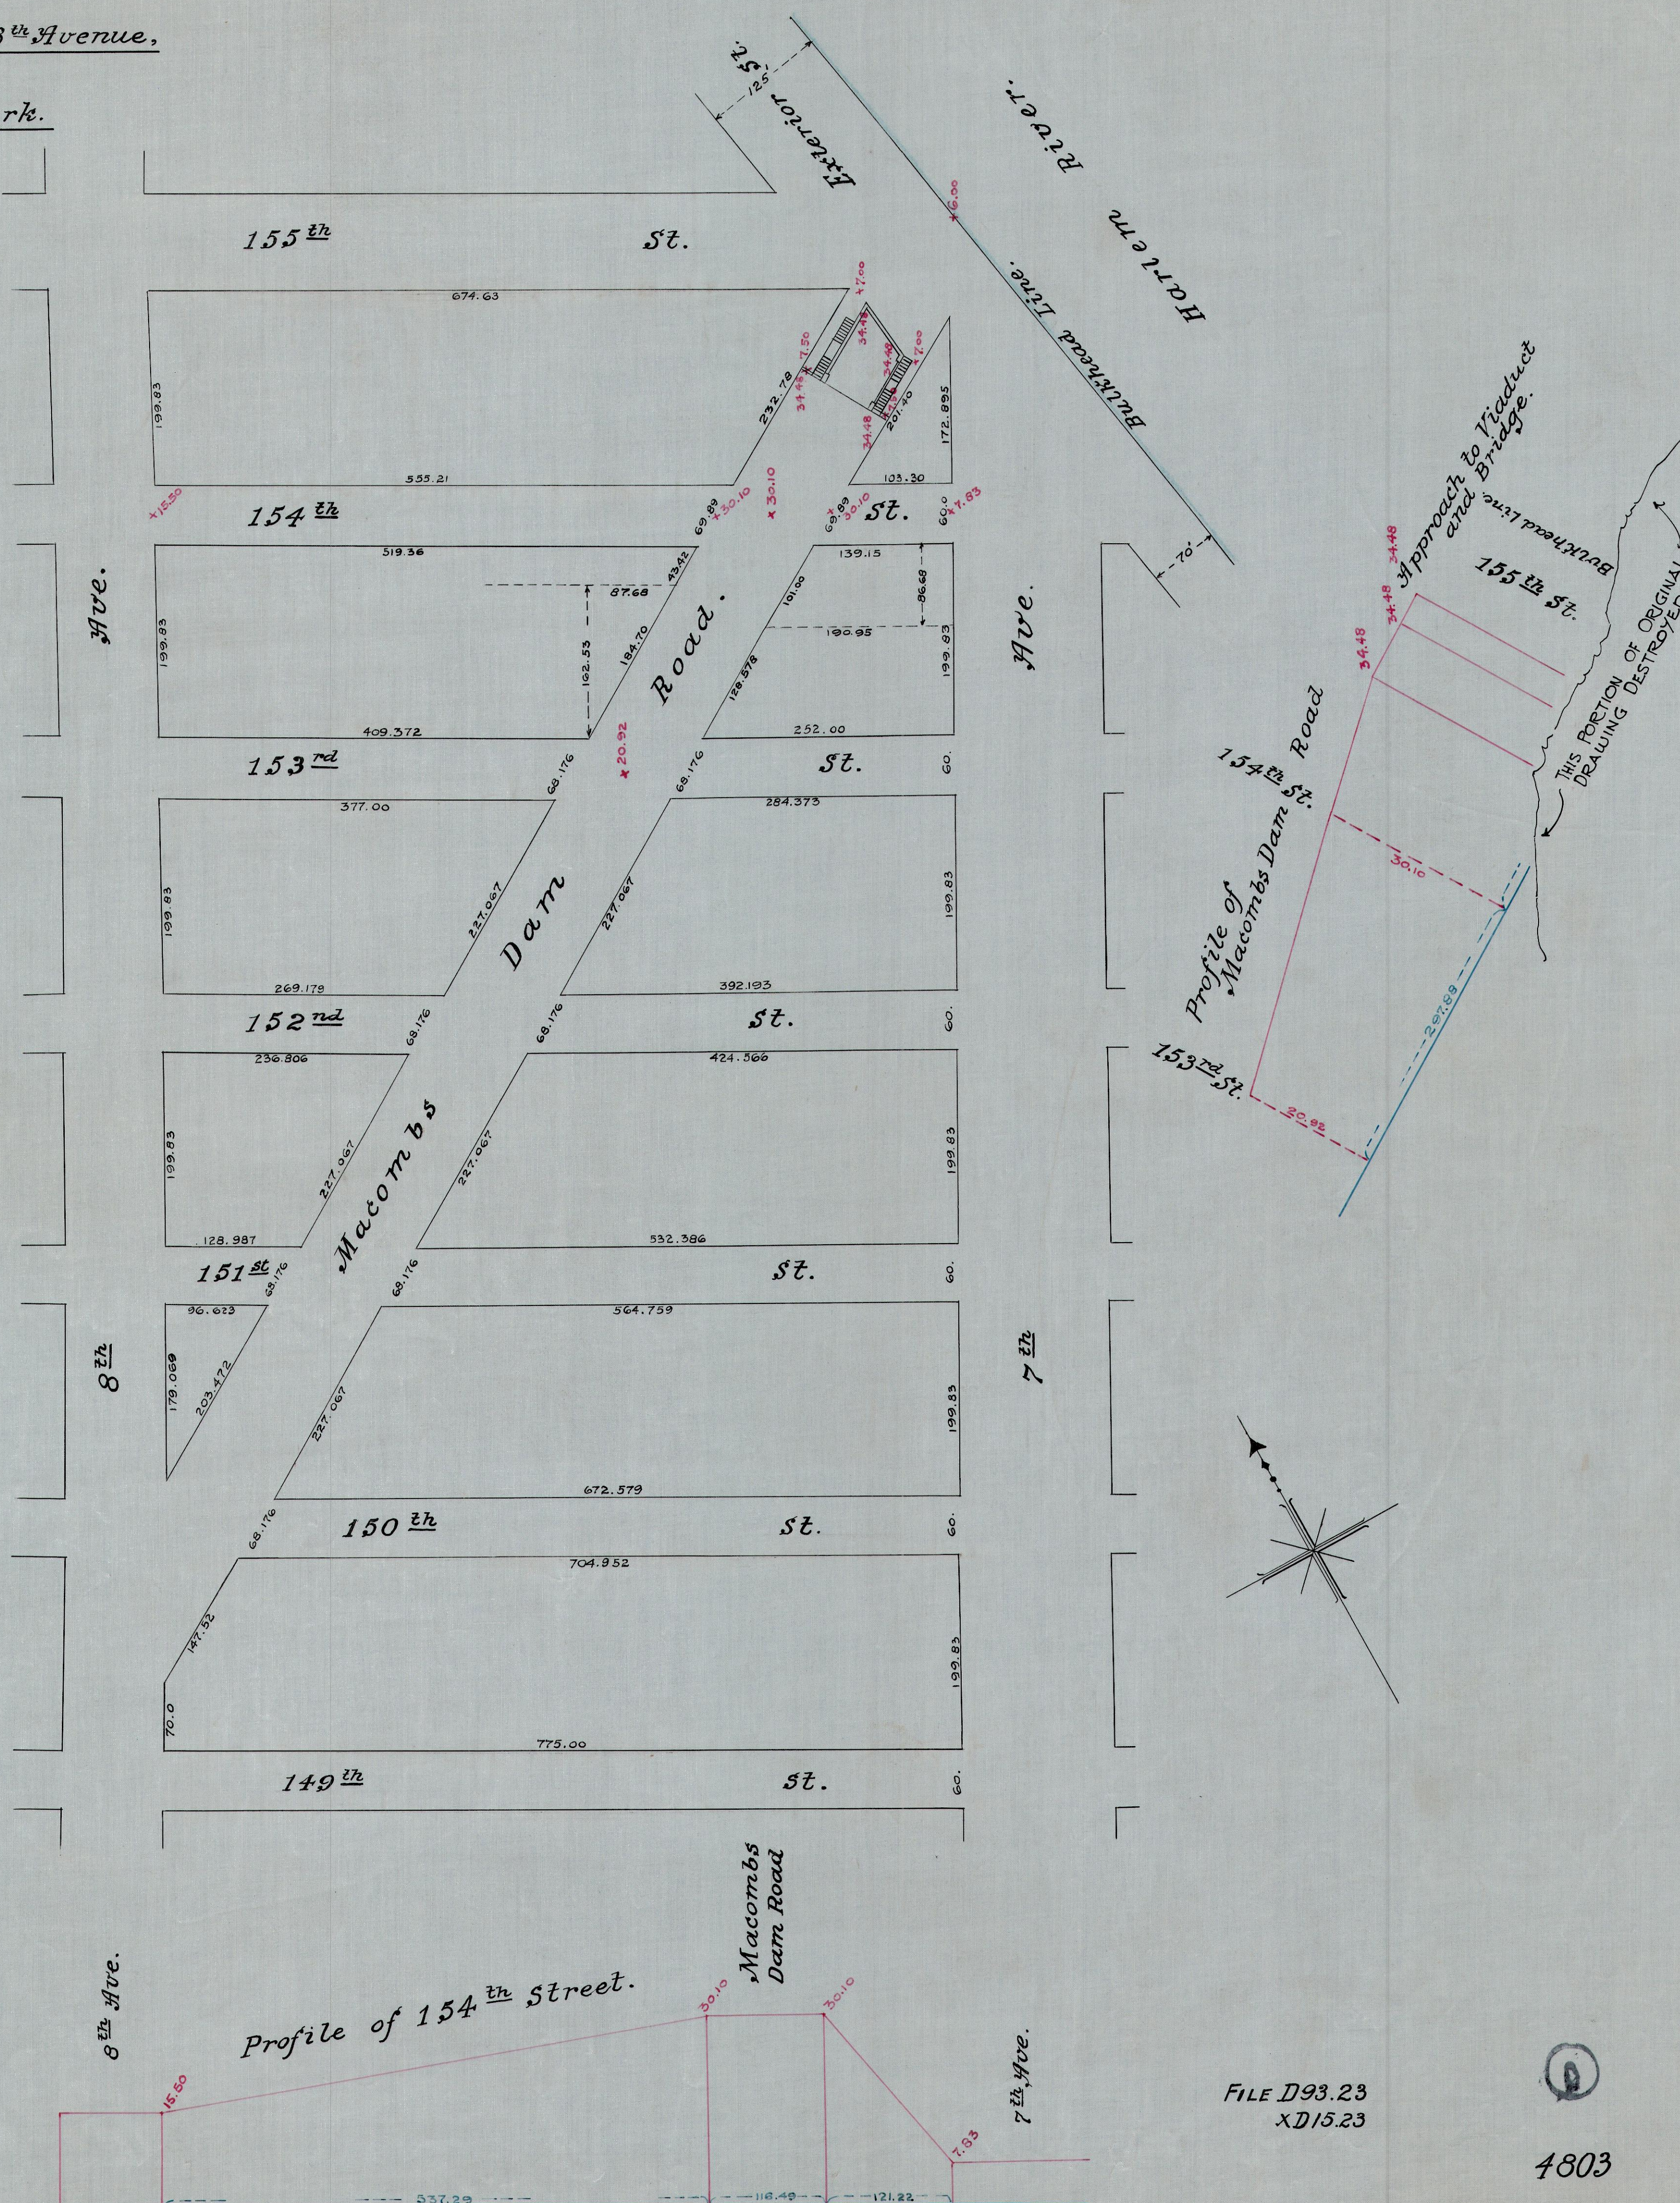

FILE D93.23
 xD15.23

4803