



— Map and Profile —
 — of a —
New Street, The Widening of 110th Street,
 — from —
The Circle at 5th Avenue to 7th Avenue, —
 — and also —
That part of the Westerly side of Lenox Avenue
between 110th Street and Avenue St. Nicholas.
 — in the —
12th Ward of the City of New York.

Chapter 410, Laws 1882,
 " 660, " 1893.

Jos. O. B. Wible
 Asst. Eng. D. P. W.

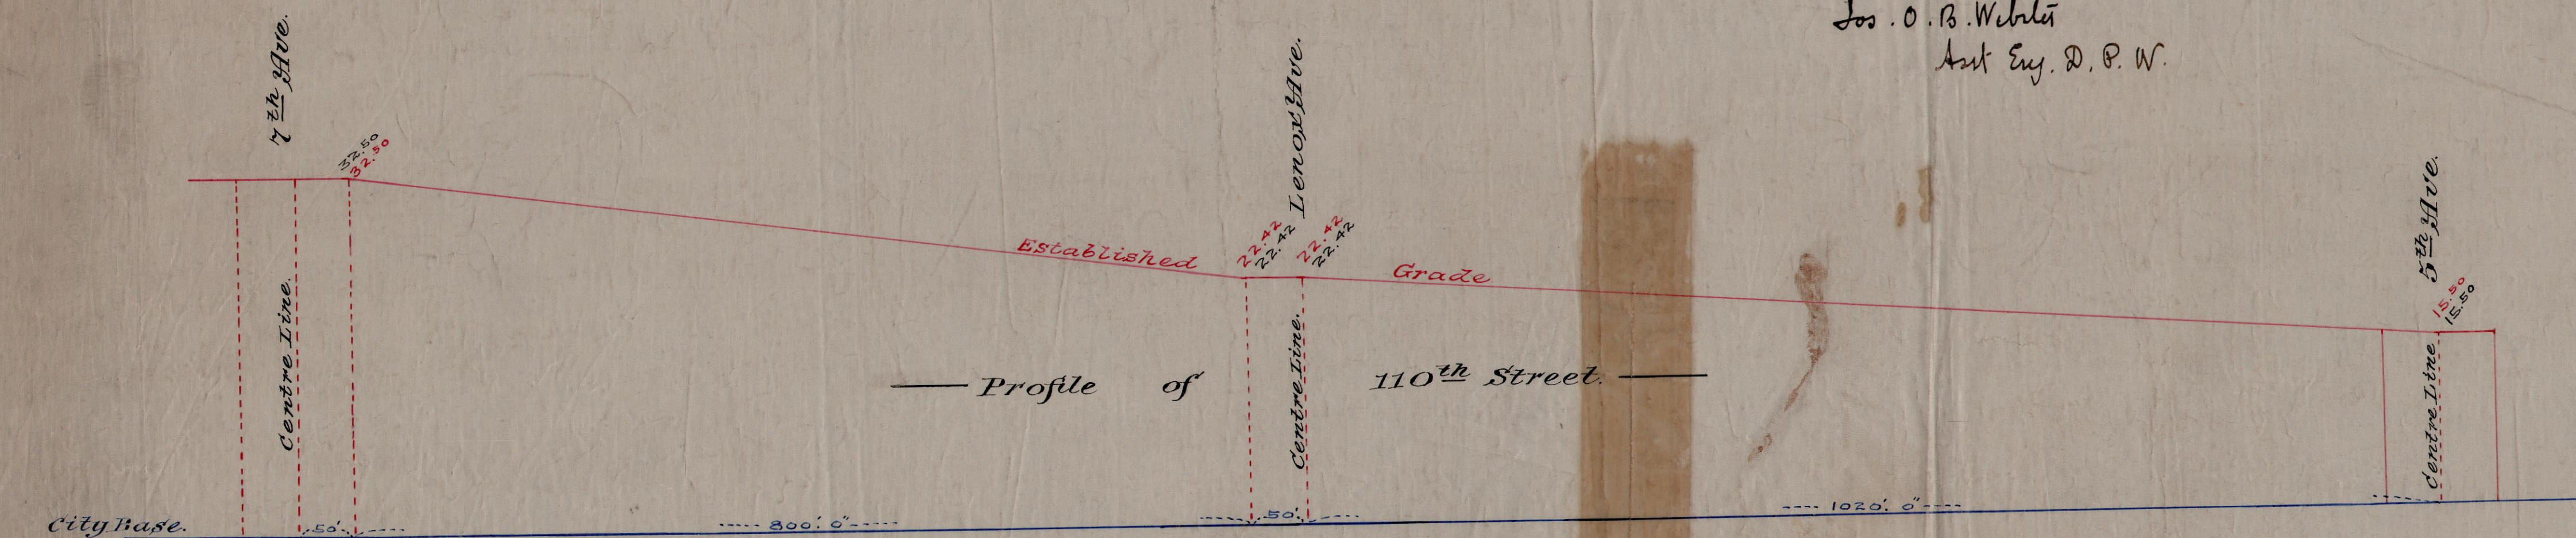

Note: — Black lines and figures show connecting streets and their established grades.
 New Street, and Grades fixed and established, shown in Red lines and figures.
 Elevations, above City Base.
 Horizontal distances between grades, shown in Blue.

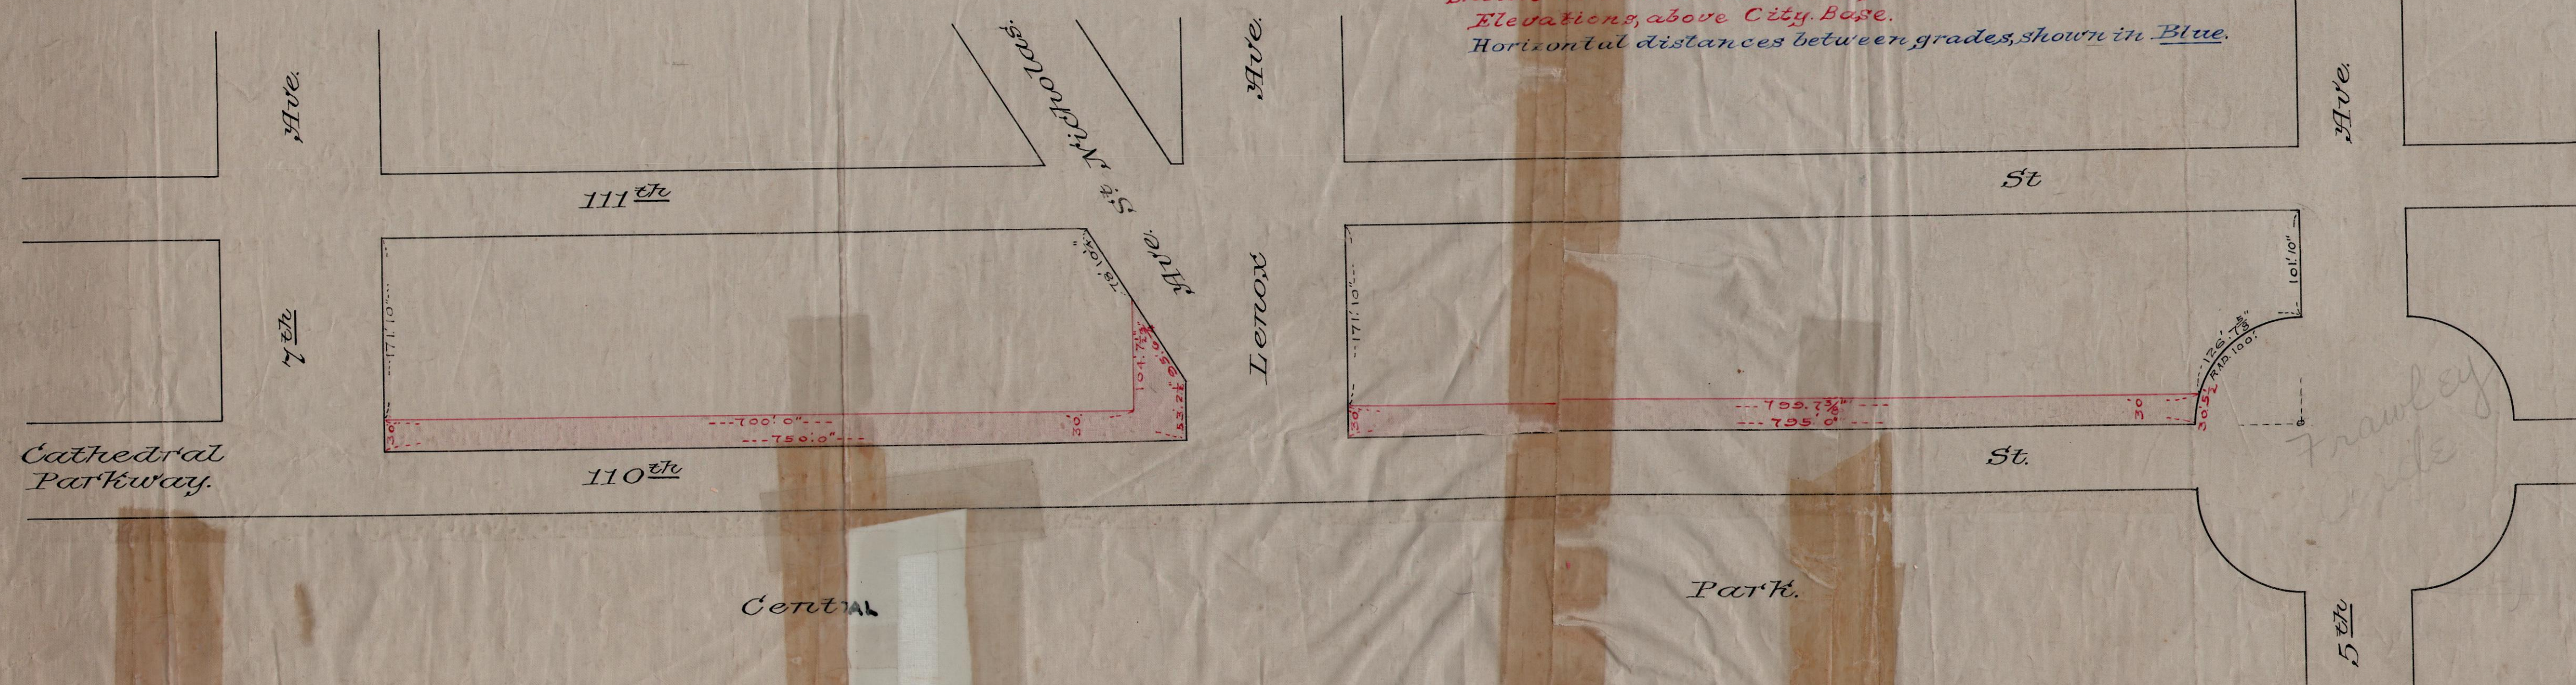

The Board of Street Opening and Improvement of the City of New York, by and under authority of Chapter 660, Laws of the State of New York, passed, May 5th 1893, does hereby certify that this Map or Plan is one of three maps or plans in all respects similar which this Board has caused to be made, and has directed to be filed in the manner provided by said Act, showing the Widening of 110th Street from the Circle at 5th Avenue, to 7th Avenue; and also that part of the Westerly Side of Lenox Avenue between 110th Street and Avenue St. Nicholas, with grades fixed and established for said streets and for connecting streets, in the 12th Ward of the City of New York, as laid out and opened by this Board on the 24th day of December 1893.

Note: — Streets laid out, and Grades fixed and established, shown in Red.

Mayor

 Comptroller,

 Charles H. Ellis, Com^r of Public Works,

 James M. Sullivan, Pres^t of Public Parks,

 James M. Sullivan, Pres^t of Board of Aldermen,

 R. B. Livingston, Secretary.

FILE D 11.3
 X D 11.23

6016