
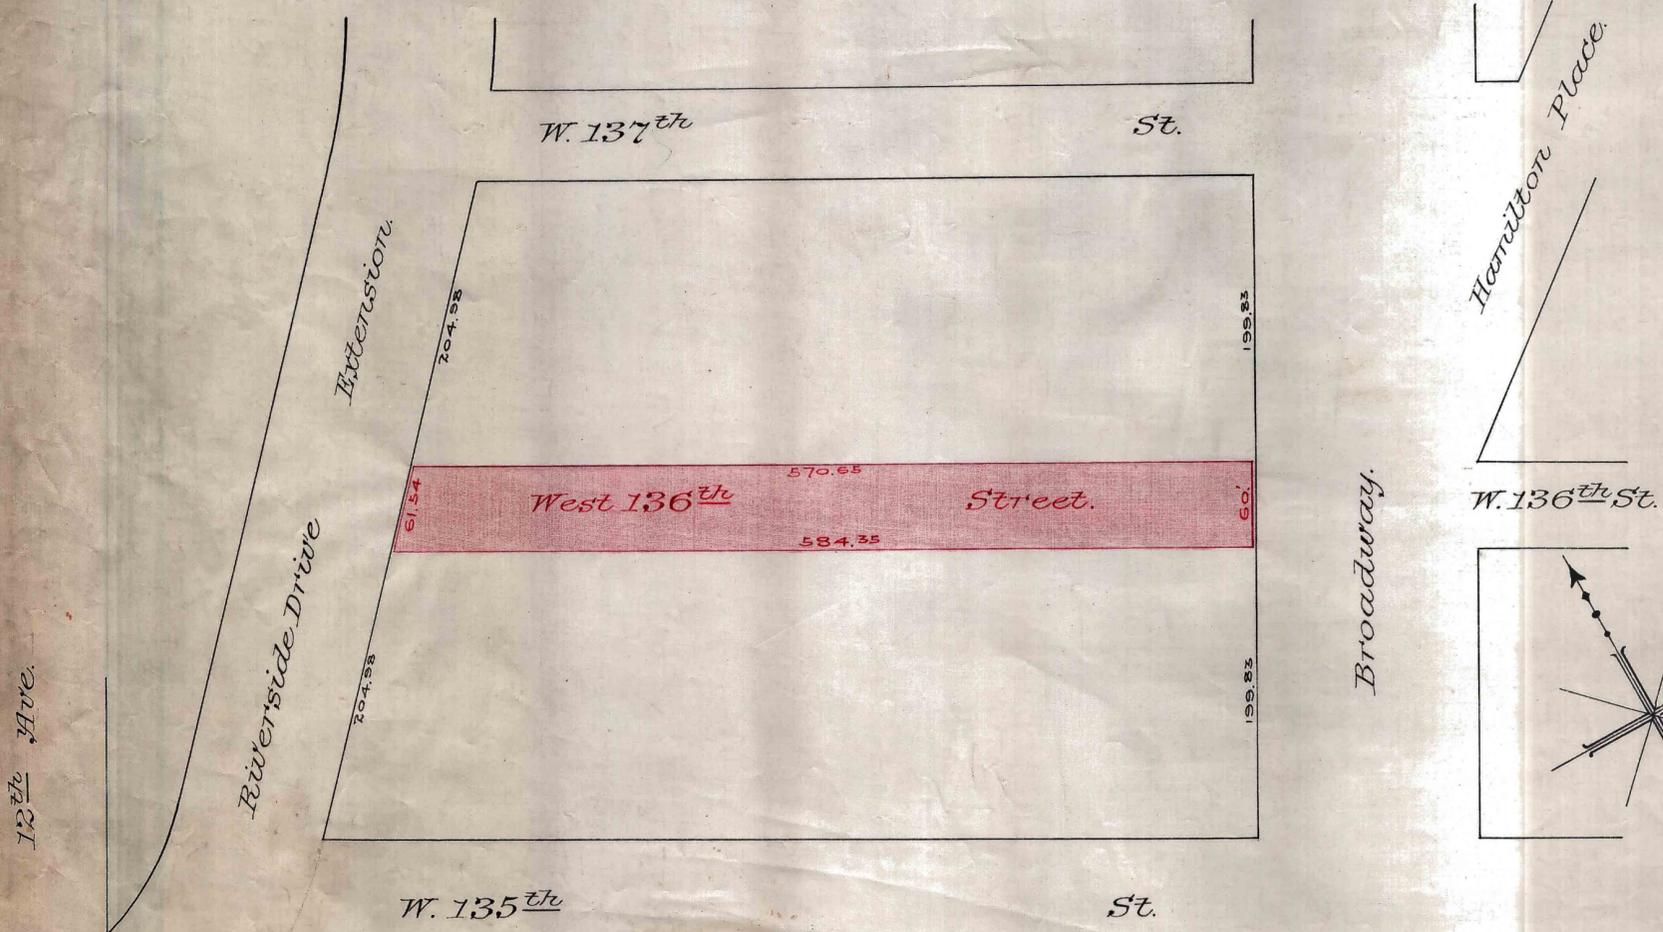


Plan and Profile showing the laying out of a
 — New Street, to be known as —
 — West 136th Street, —
 — from —
 Broadway to Riverside Drive Extension;
 — in the —
 12th Ward, Borough of Manhattan,
 City of New York,
 — Chapter 466, Laws 1901. —

Joe O. B. Wilson


Engineer of Street Openings.

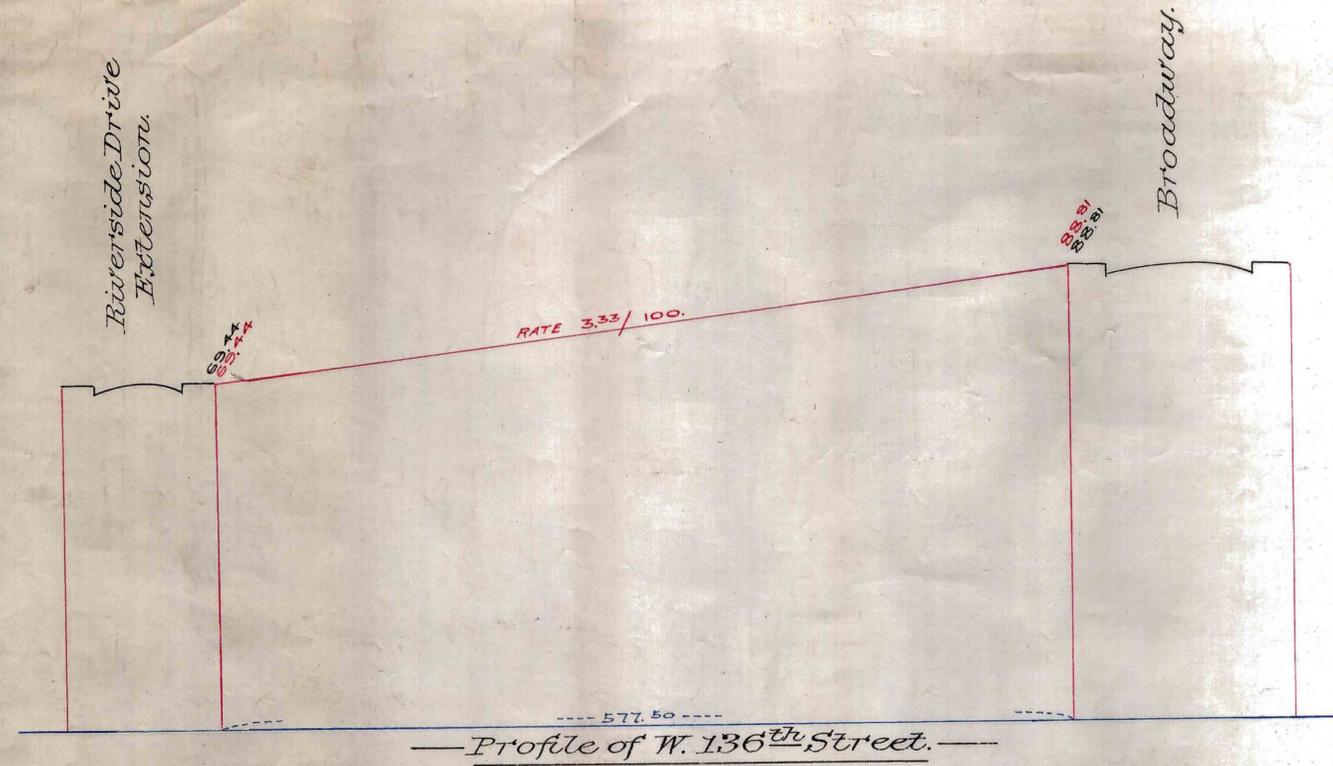

I, J. W. Stevenson, Secretary of the Board of Estimate and Apportionment of the City of New York, Do Hereby Certify that this Plan and Profile is one of three similar plans and profiles entitled: "Plan and Profile showing the change in the Map or Plan of the City of New York, as heretofore adopted, by the laying out of a New Street to be known as West 136th Street, from Broadway to Riverside Drive Extension, in the 12th Ward, Borough of Manhattan, City of New York;" which change was approved by the Board of Estimate and Apportionment on the 9th day of May, 1902, and concurred in by the Board of Aldermen, by an ordinance of said Board adopted on the 3rd day of June, 1902, and approved by the Mayor on the 12th day of June 1902. Under authority of the Greater New York Charter.
 Dated this 10th day of July, 1902.

J. W. Stevenson
 Secretary of the Board of Estimate and Apportionment.

Record and Filed July 15th 1902
 C. R. Hatton
 Map Clerk. nyc

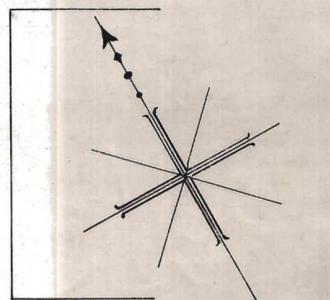

Note: — Old Street and Grades, shown in Black lines and figures.
 New Street, and New Grades fixed and established, shown in Red lines and figures.
 Elevations above City Datum.
 Distances between grades, shown in Blue.

FILE D13.21
 xD13.23

Acc. No. 6889

(B)