


Drawn 3/7

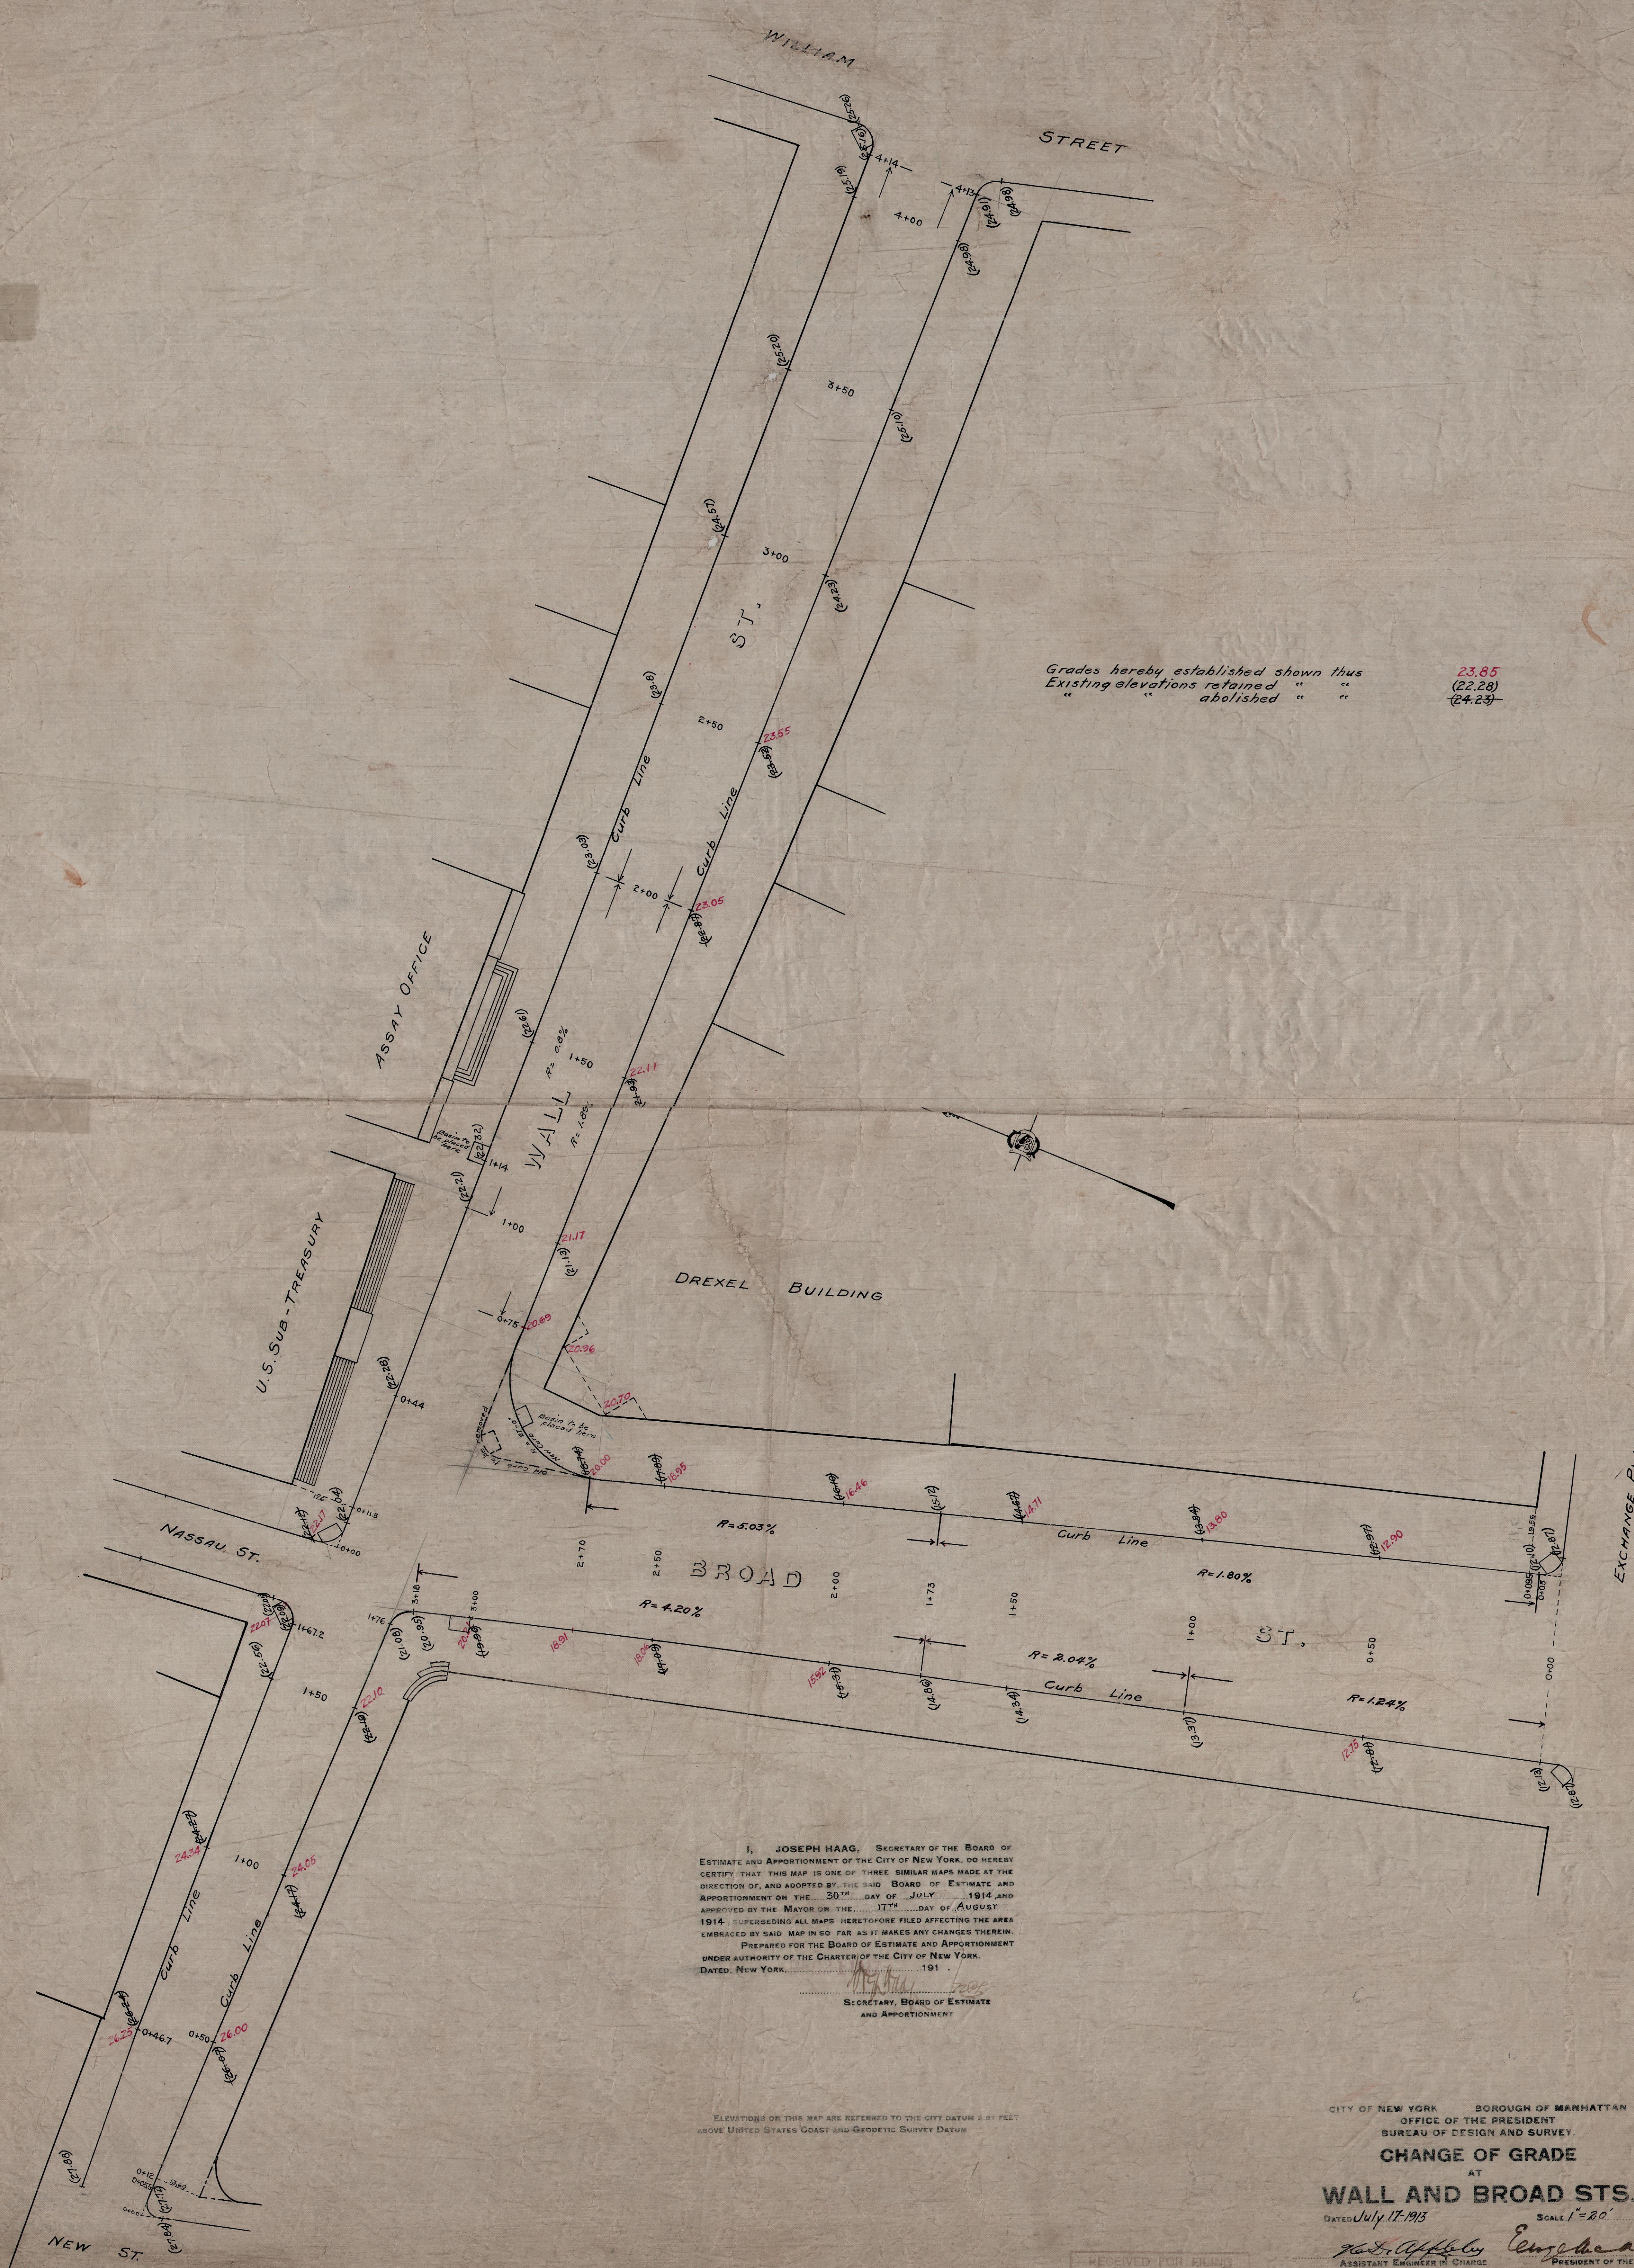

Grades hereby established shown thus
Existing elevations retained " "
" "abolished " "

23.85
(22.28)
(24.23)

I, JOSEPH HAAG, SECRETARY OF THE BOARD OF
ESTIMATE AND APPORTIONMENT OF THE CITY OF NEW YORK, DO HEREBY
CERTIFY THAT THIS MAP IS ONE OF THREE SIMILAR MAPS MADE AT THE
DIRECTION OF, AND ADOPTED BY THE SAID BOARD OF ESTIMATE AND
APPORTIONMENT ON THE 30TH DAY OF JULY, 1914, AND
APPROVED BY THE MAYOR ON THE 17TH DAY OF AUGUST
1914, SUPERSEDING ALL MAPS HERETOFORE FILED AFFECTING THE AREA
EMBRACED BY SAID MAP IN SO FAR AS IT MAKES ANY CHANGES THEREIN.
PREPARED FOR THE BOARD OF ESTIMATE AND APPORTIONMENT
UNDER AUTHORITY OF THE CHARTER OF THE CITY OF NEW YORK.
DATED, NEW YORK, 1914

SECRETARY, BOARD OF ESTIMATE
AND APPORTIONMENT

ELEVATIONS ON THIS MAP ARE REFERRED TO THE CITY DATUM 2.07 FEET
ABOVE UNITED STATES COAST AND GEODETIC SURVEY DATUM

CITY OF NEW YORK BOROUGHS OF MANHATTAN
OFFICE OF THE PRESIDENT
BUREAU OF DESIGN AND SURVEY.

CHANGE OF GRADE
AT
WALL AND BROAD STS.

DATED July 17, 1913

SCALE 1"=20'

Assistant Engineer in Charge

President of the Borough

RECEIVED FOR FILING
DECEMBER 24, 1914
GL. Farrington

FILE NO. D.73.22
XD 52.22

Acc. No. 20930

(C)

20130

(C)

20130

(C)