


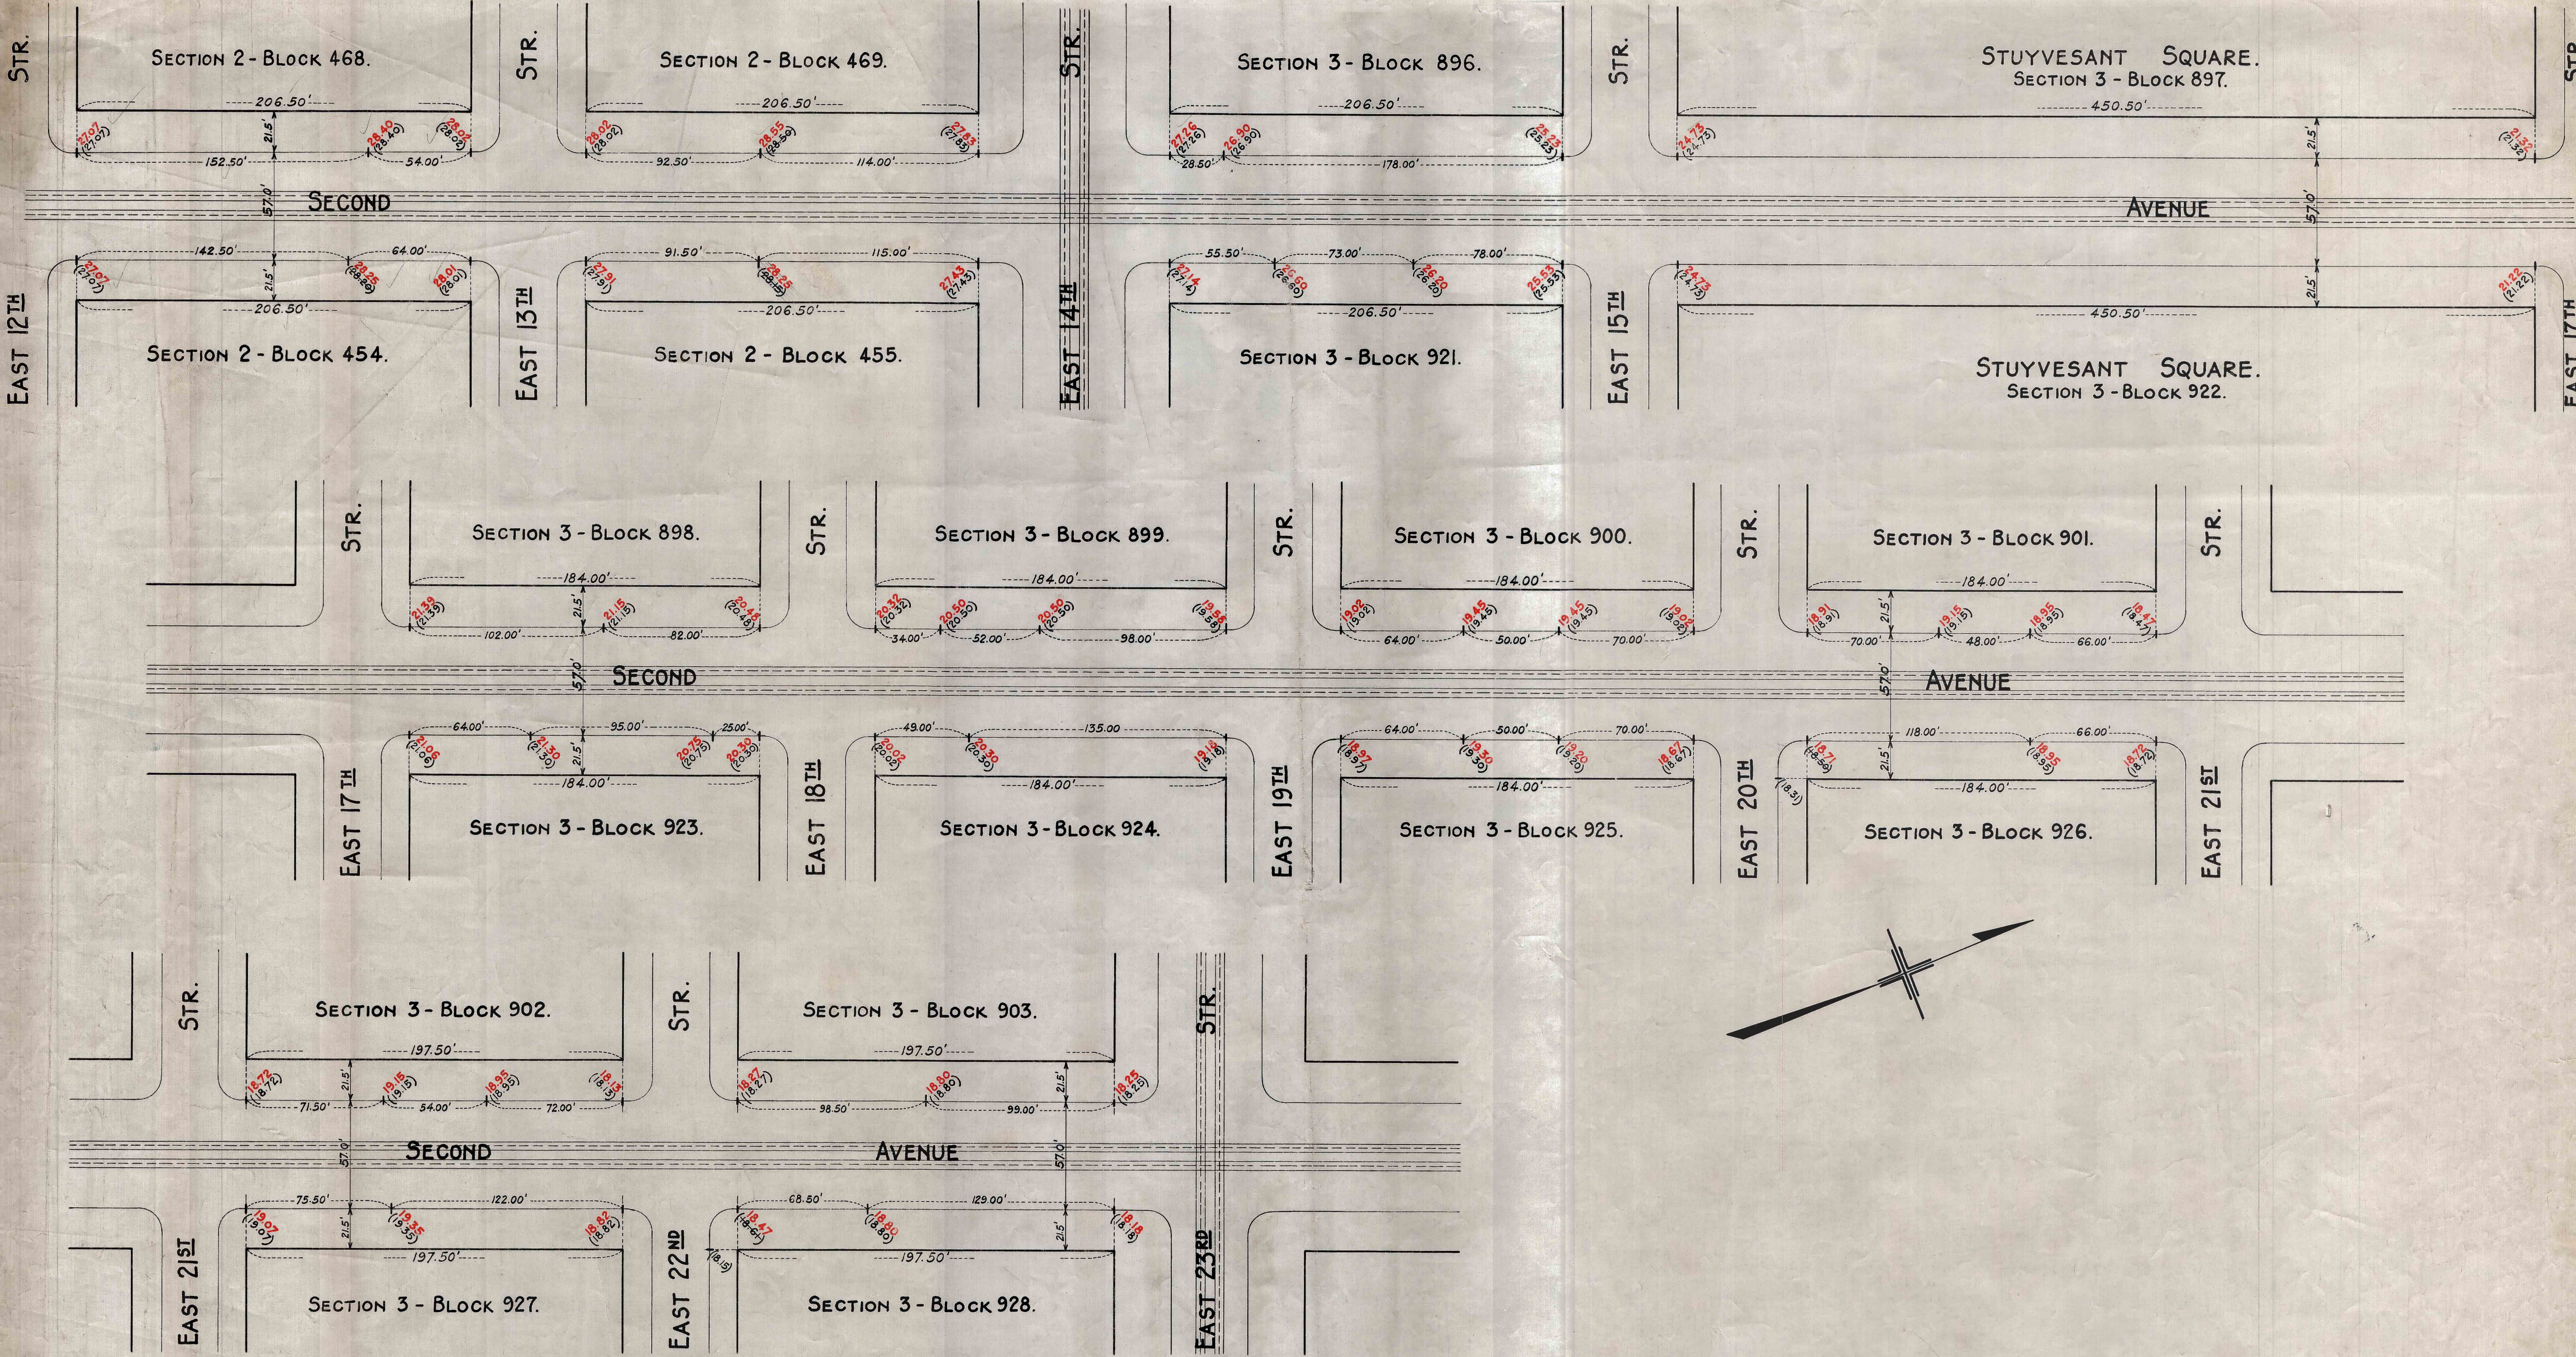

LEGEND.
GRADES HEREBY ESTABLISHED ARE SHOWN BY VERTICAL RED FIGURES.
EXISTING SURFACE ELEVATIONS ARE SHOWN BY VERTICAL BLACK FIGURES ENCLOSED IN A PARENTHESIS, AND WHERE HEREBY DISCONTINUED ARE CROSSED BY A BLACK LINE.
ELEVATIONS SHOWN ON THIS MAP REFER TO THE DEPT. OF PUBLIC WORKS DATUM OF THE BOROUGH OF MANHATTAN, WHICH IS 2.75 FEET ABOVE MEAN SEA LEVEL AT SANDY HOOK.

JAMES MATTHEWS, ASSISTANT SECRETARY OF THE BOARD OF ESTIMATE AND APPOINTMENT OF THE CITY OF NEW YORK, DO HEREBY CERTIFY THAT THIS MAP IS ONE OF THREE SIMILAR MAPS MADE AT THE DIRECTION OF, AND ADOPTED BY THE SAID BOARD OF ESTIMATE AND APPOINTMENT ON THE 7TH DAY OF MARCH, 1924, AND APPROVED BY THE MAYOR ON THE 22ND DAY OF MARCH, 1924 SUPERSEDING ALL MAPS HERETOFORE FILED AFFECTING THE AREA EMBRACED BY SAID MAP IN SO FAR AS IT MAKES ANY CHANGES THEREIN.
PREPARED FOR THE BOARD OF ESTIMATE AND APPOINTMENT UNDER AUTHORITY OF THE CHARTER OF THE CITY OF NEW YORK.
DATED, NEW YORK..... 19

CITY OF NEW YORK BOROUGH OF MANHATTAN
OFFICE OF THE PRESIDENT
DEPARTMENT OF PUBLIC WORKS
BUREAU OF ENGINEERING
MAP SHOWING A CHANGE OF GRADE ON
SECOND AVE.
FROM
EAST HOUSTON ST. TO EAST 23RD ST.

DATED MAY 10, 1923.

SCALE 1"=40'

Chas. P. ...
CHIEF ENGINEER

FILE 32.2

Julius ...
PRES. BORO. OF MANHATTAN
NO. 25095

DRAWN BY O.C. MENTZINGER.
CHECKED BY M. GOLDBERG.
O.C. Mentzinger
ENGINEER OF DESIGN.
Drawn 36

Rec'd for Filing, June 13, 1924
R. H. Robinson, Map Room

SHEETS IN SET 2 - SHEET No. 2