


LINES AND DIMENSIONS HEREBY ESTABLISHED ARE SHOWN BY FULL RED LINES AND RED FIGURES

LINES AND DIMENSIONS PREVIOUSLY LAID OUT AND RETAINED ARE SHOWN BY FULL BLACK LINES AND BLACK FIGURES

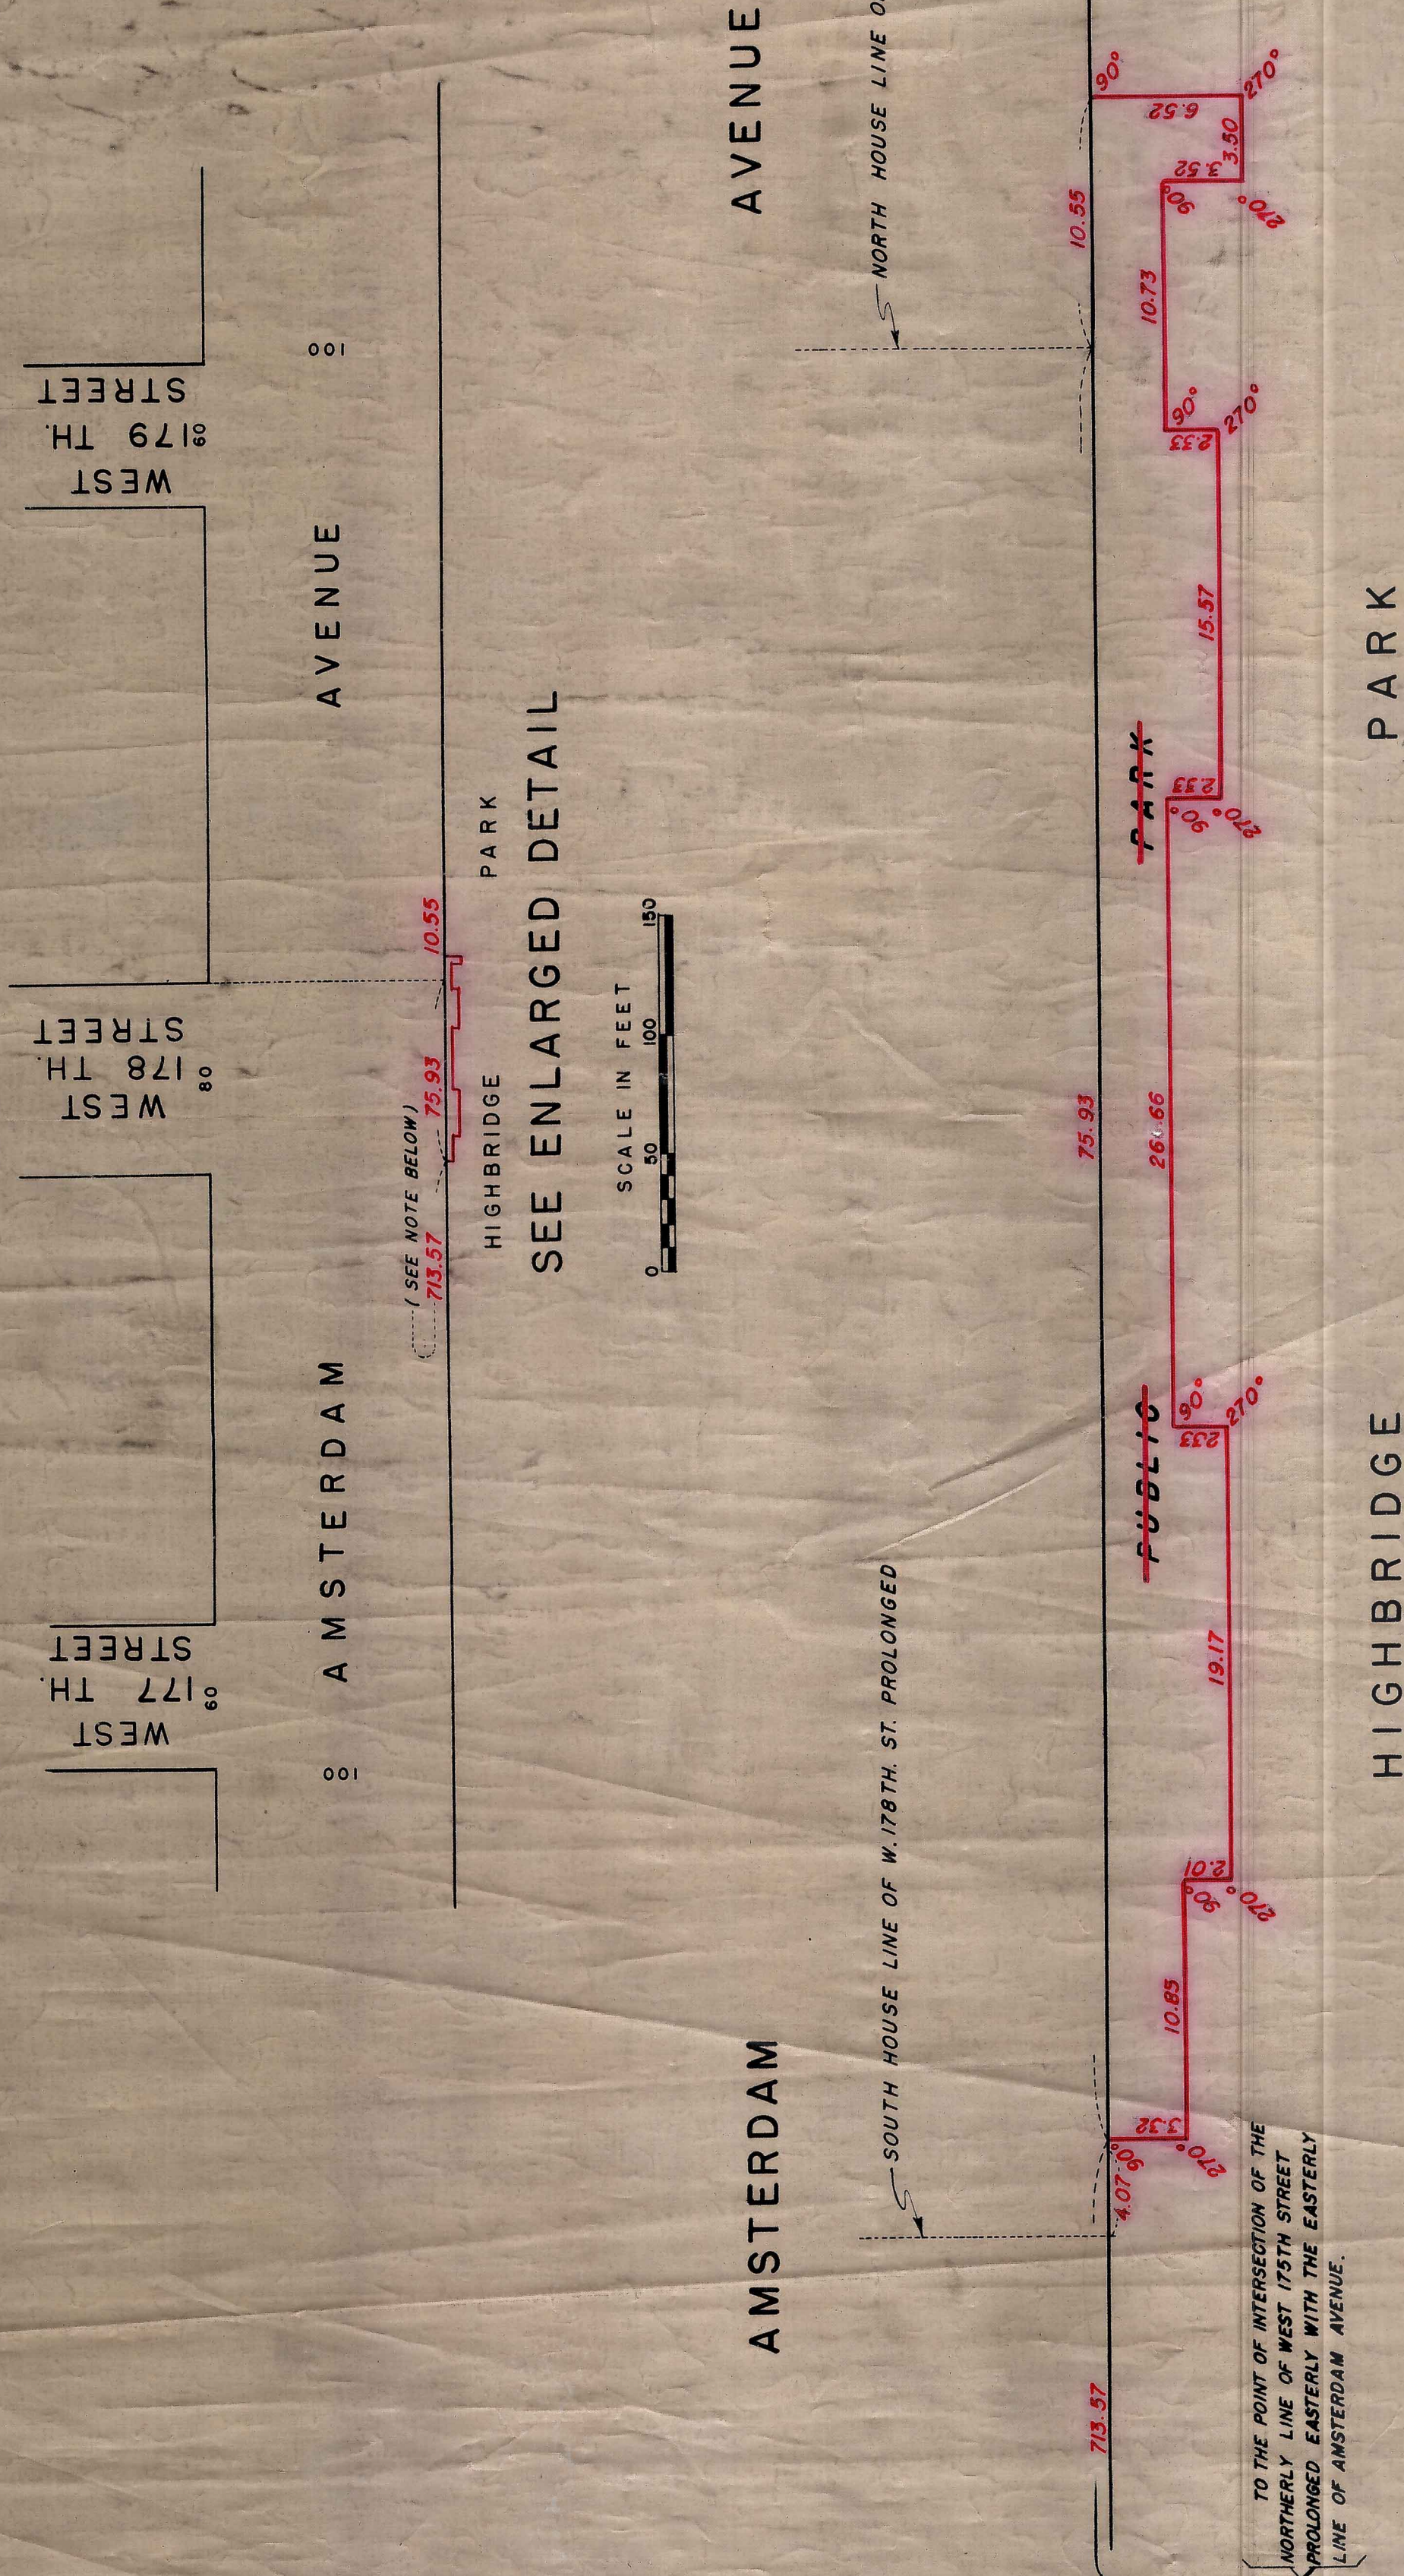

CITY OF NEW YORK
OFFICE OF THE PRESIDENT BOROUGH OF MANHATTAN
DEPARTMENT OF BOROUGH WORKS

MAP SHOWING LAND TO
BE ELIMINATED FROM

HIGHBRIDGE PARK

AT WEST 178 TH STREET AND AMSTERDAM AVENUE

DATED: MAY 9, 1940

Seay
PRESIDENT, BOROUGH OF MANHATTAN

J. H. Howard
CHIEF ENGINEER

W. B. Bingham
COMMISSIONER OF BOROUGH WORKS

[Signature]
COMMISSIONER OF PARKS

I, Anna H. Clark, SECRETARY OF THE BOARD OF ESTIMATE OF THE CITY OF NEW YORK DO HEREBY CERTIFY THAT THIS MAP IS ONE OF FOUR SIMILAR MAPS ADOPTED BY THE SAID BOARD OF ESTIMATE ON THE 23rd DAY OF January, 1941.

DATED: NEW YORK MAR. 14, 1942

Ernest H. Clark
SECRETARY, BOARD OF ESTIMATE