
HUDSON

ST.

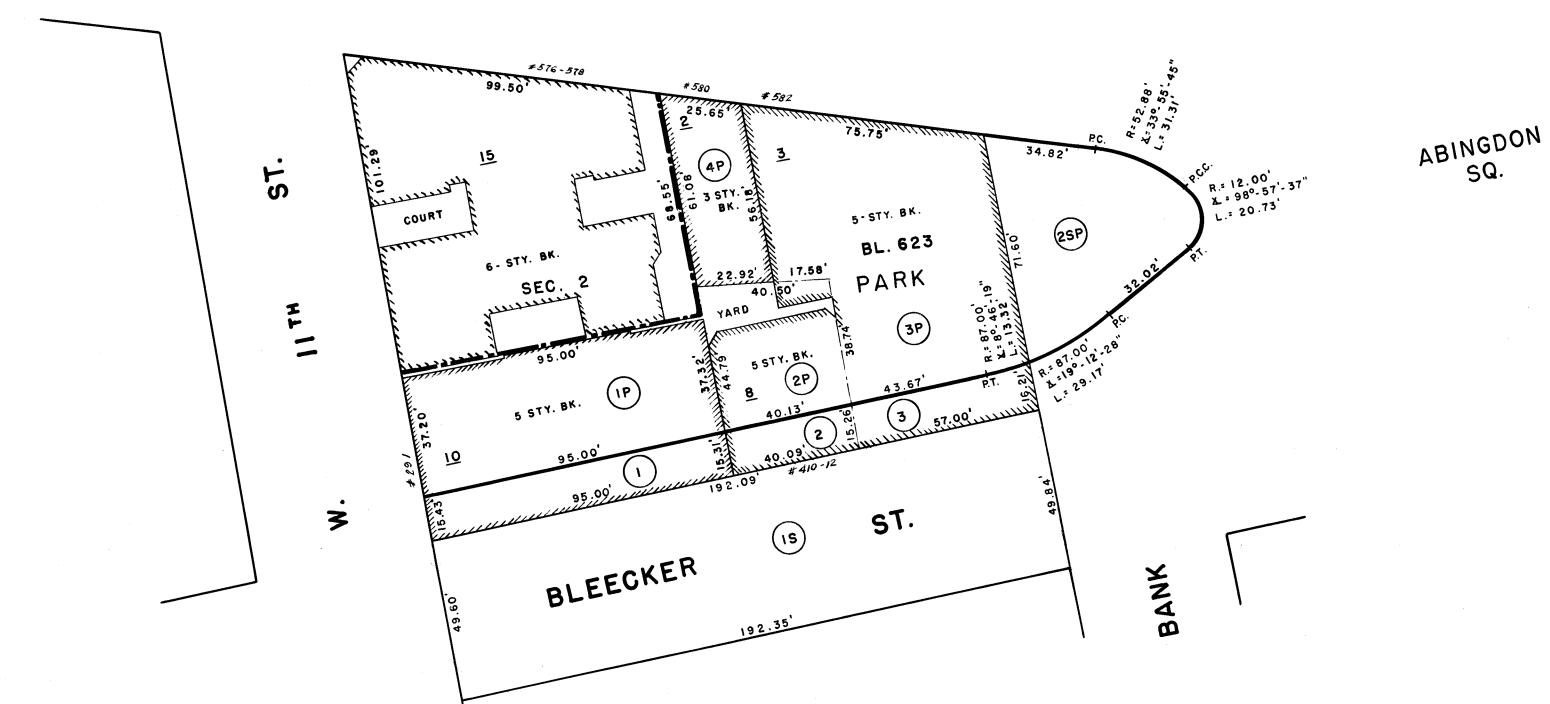

				<u> </u>								
SCHEDULE							TABLE OF ASSESSED VALUATIONS					
DAMAGE PARCEL NO.	BLOCK NO.	LOT NO.	AREATO BE ACQUIRED SQ. FT.	REMAINING AREA SQ. FT.	OWNER	REMARKS	ASS'D.	ASS'D. VAL. OF B'LD'GS. ASS'D. VAL. OF				LAND
							1959-60	1960-61	1961-62	1959-60	1960-61	1961-62
, grape (i).	623	10	1460	0	ABINGDON ASS. INC.	WIDENING OF BLEECKER ST.	15000	15000	15000	17550	17550	17550
IP	OLO		3538	0		PARK				42450	42450	42450
2-	623	8	613	0	ABINGDON ASS. INC.	WIDENING OF BLEECKER ST.	7000	7000	7000	6150	6150	6150
2P	,010		1677	0		PARK				16850	16850	16850
.>. 3	623	3	871	0	ABINGDON ASS. INC.	WIDENING OF BLEECKER ST.	33000	33000	33000	10400	10400	10400
3P	020		5574	0		PARK				66600	66600	66600
4P	623	2	1389	0	ABINGDON ASS. INC.	PARK	2000	2000	2000	15000	15000	15000
LS			9553		·	BED OF BLEECKER ST.						1.5500
PSP			2906			BED OF BANK ST.						

NOTES:

I, RUTH W. WHALEY, SECRETARY OF THE BOARD OF ESTIMATE OF THE CITY OF NEW YORK DO HEREBY CERTIFY THAT THIS MAP IS ONE OF SIXE SIMILAR MAPS ADOPTED BY THE SAID BOARD OF ESTIMATE ON THE 12-12-CT CAL.

DATED:NEW YORK

SECRETARY BOARD OF ESTIMATE

CITY OF NEW YORK

OFFICE OF THE PRESIDENT BOROUGH OF MANHATTAN
DEPARTMENT OF BOROUGH WORKS

DAMAGE MAP

IN THE PROCEEDING FOR ACQUIRING TITLE IN FEE

TC

BLEECKER STREET

BETWEEN W. IITH STREET AND BANK STREET

AND TO

A PARK

WITHIN THE AREA BOUNDED BY

W. IITH ST., HUDSON ST., ABINGDON SQ. AND BLEECKER ST.

DATED: MAR. 9, 1962.

SCALE: |"=30"

PRESIDENT BOROUGH OF MANHATTAN

COMMISSIONER OF BOROUGH WORKS

CHIEF ENGINEER B

rawe-20

ACC. No. 29769