


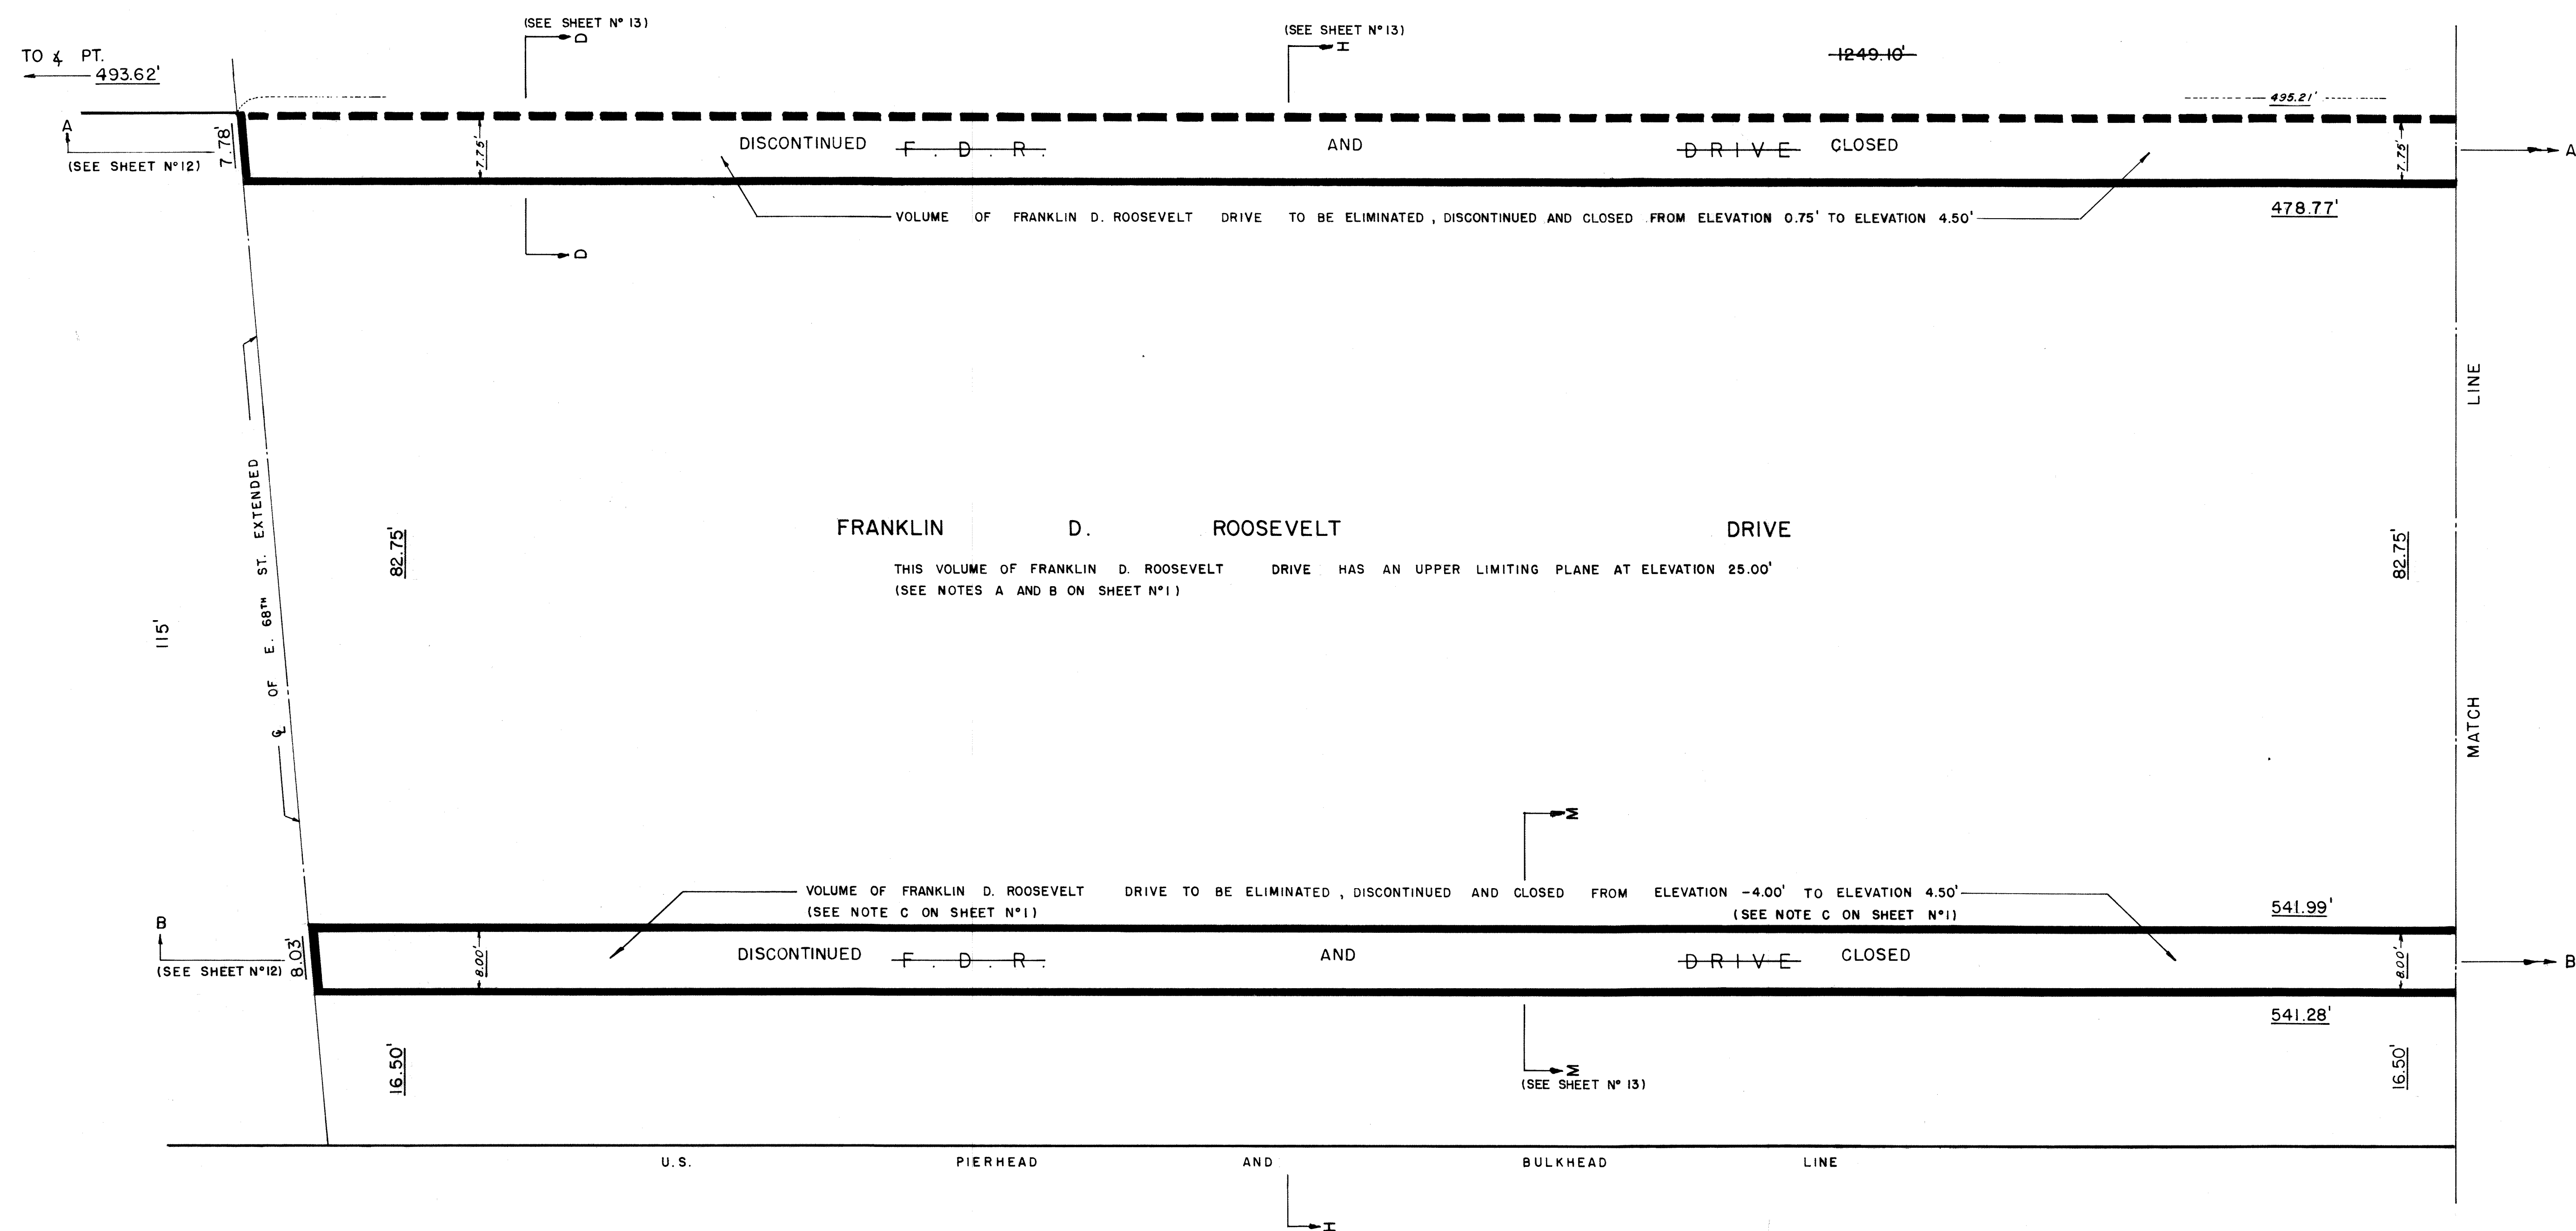

PLAN AT ELEVATION 3.00' SHOWING VOLUMES OF FRANKLIN D. ROOSEVELT DRIVE
TO BE ELIMINATED, DISCONTINUED AND CLOSED.
SCALE : 1"= 10'

