

Office of the President of the Borough of
— Manhattan, City of New York. —

Map or Plan for the Closing and Discontinuing of
— An Approach to Willis Avenue Bridge, —
— over the —
Harlem River;



On the Block bounded by First and Second
Avenues, East 126th and 127th Streets;
— in the —
12th Ward, Borough of Manhattan,
— City of New York. —

~~Approved this~~ day of ~~1904~~

L. O. B. Wobler

Engineer of Street Openings.

~~Mayor~~

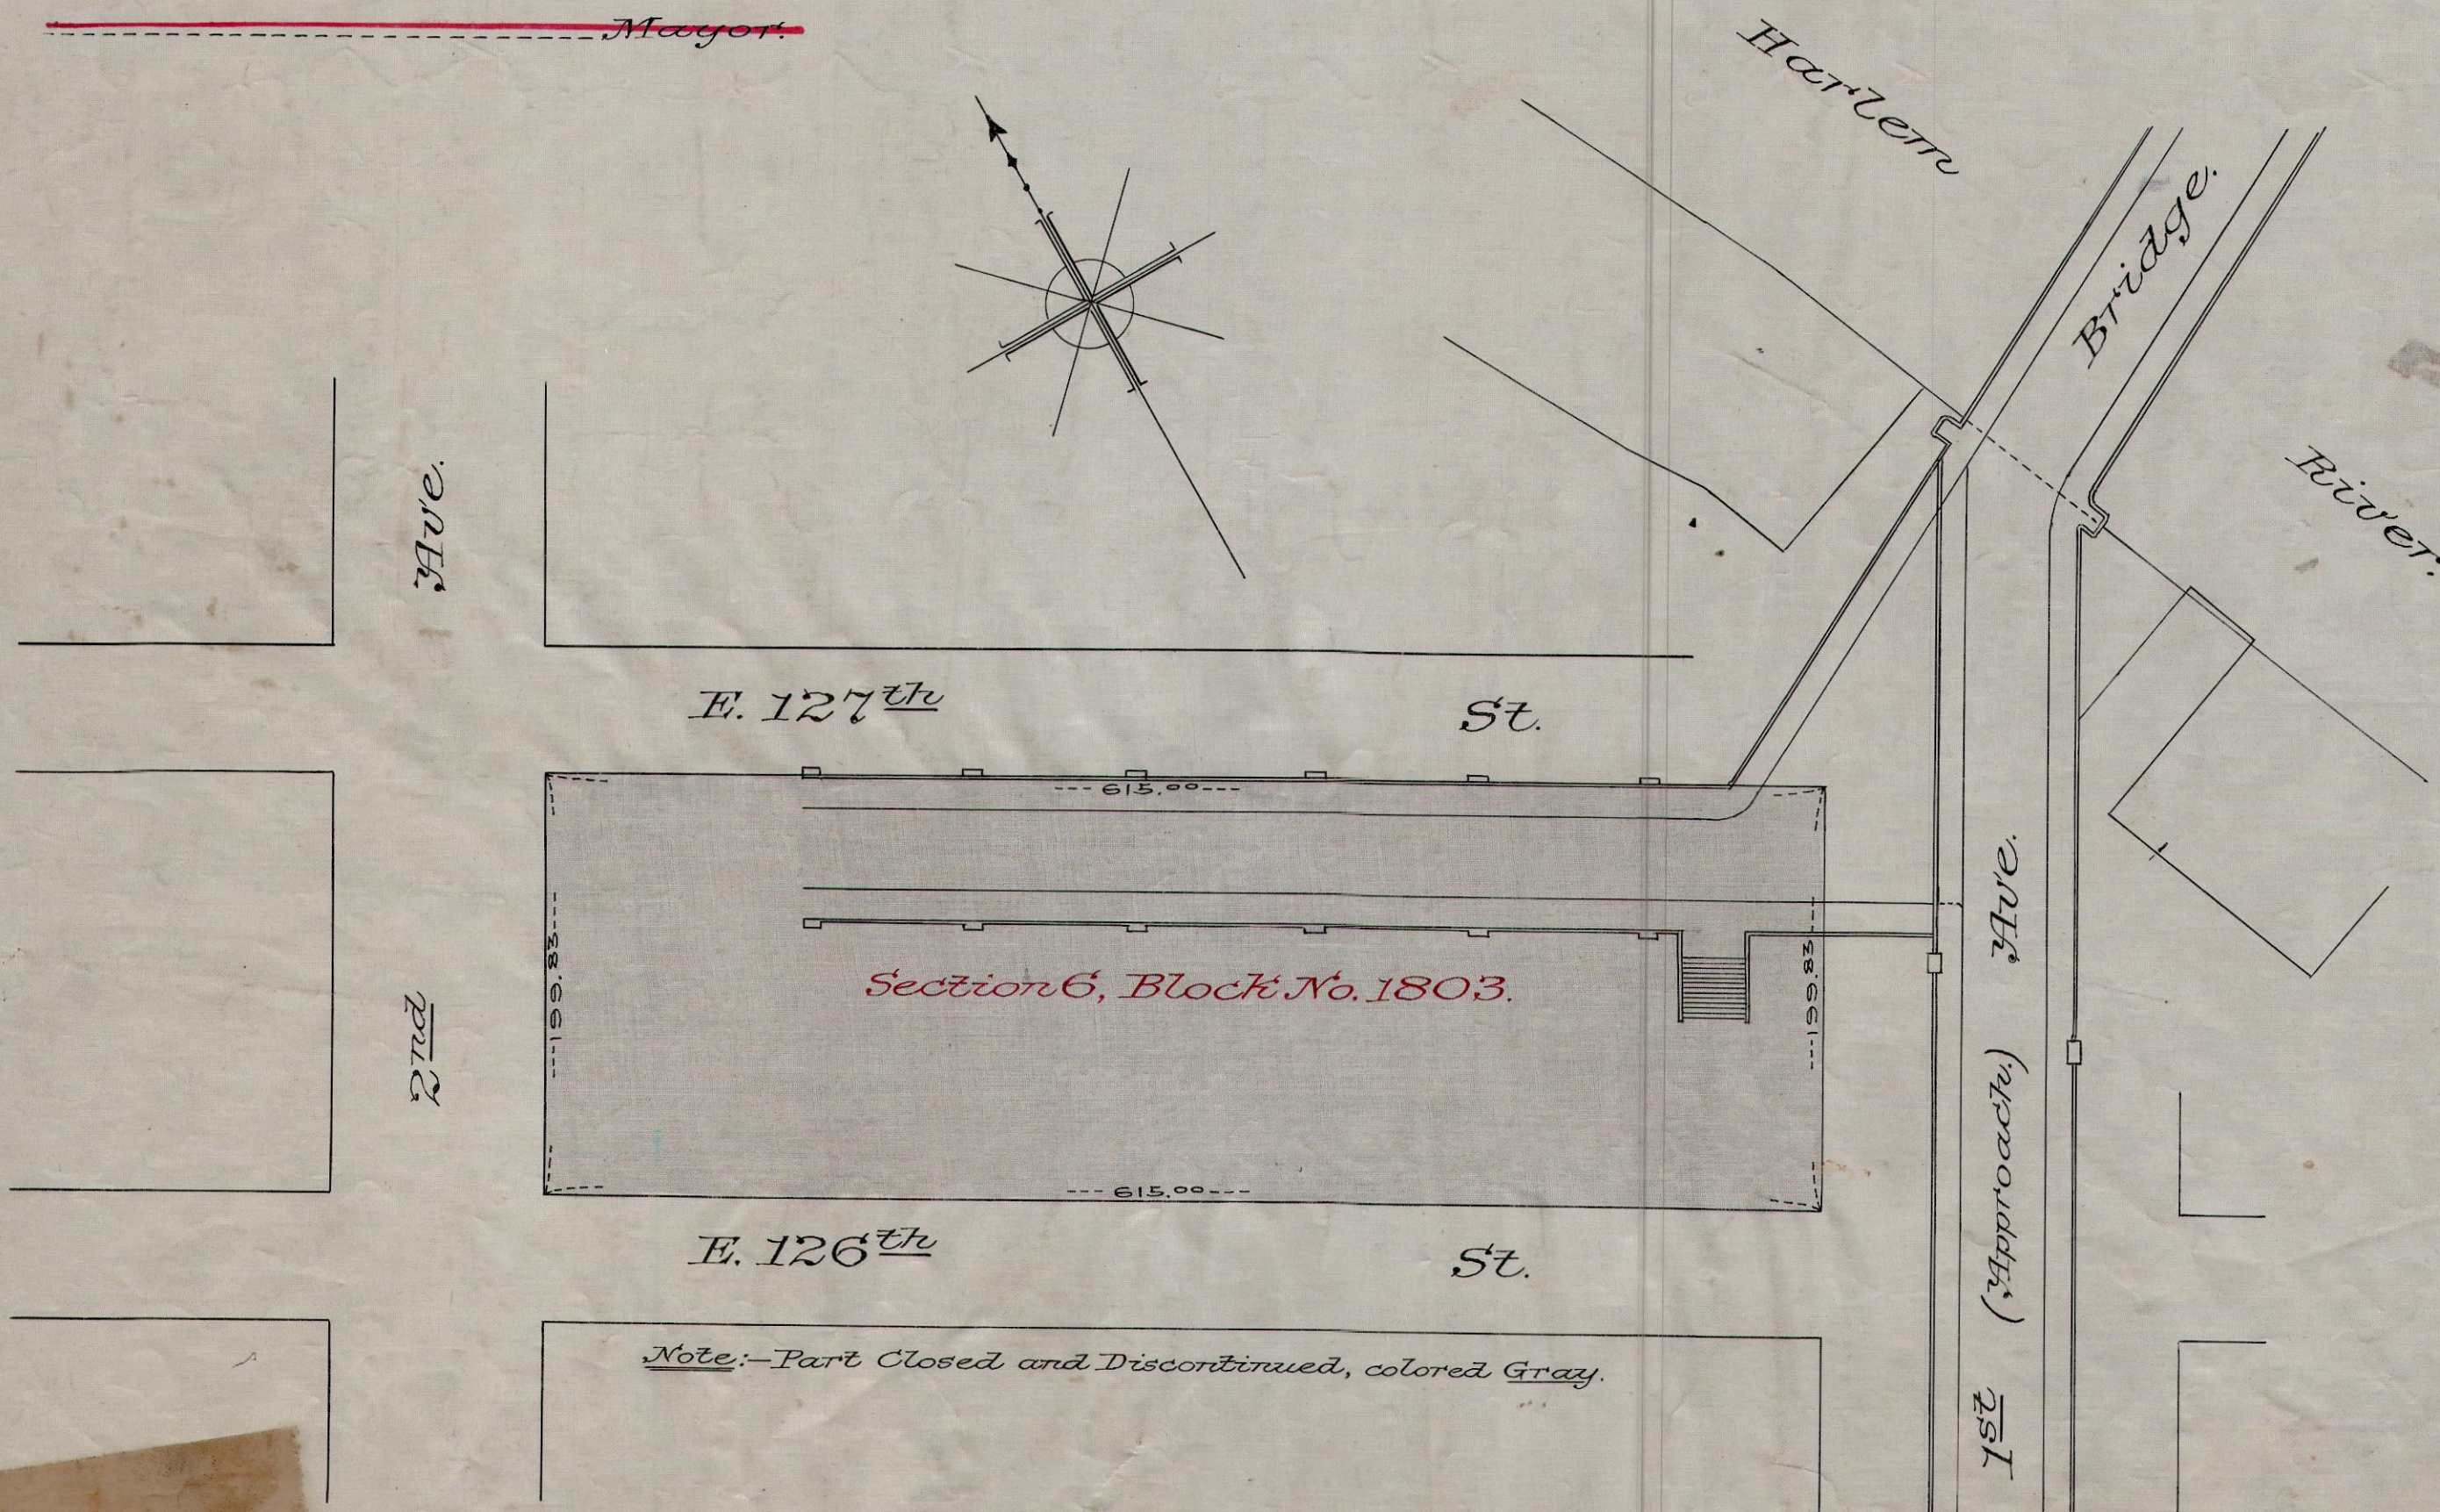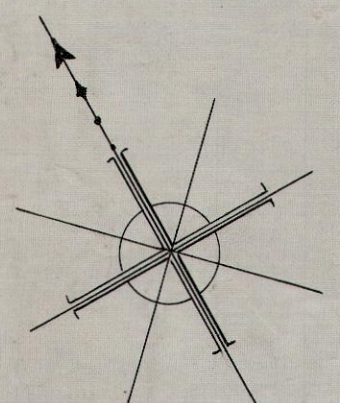

Note:—Part Closed and Discontinued, colored Gray.

I, James W. Stevenson, Secretary of the Board of Estimate and Apportionment of the City of New York, Do Hereby Certify that this Map or Plan is one of three similar maps or plans, showing the changes in the Map or Plan of the City of New York as heretofore adopted entitled:—"Map or Plan for the Closing and Discontinuing of An Approach to Willis Avenue Bridge over the Harlem River, on the Block bounded by First and Second Avenues, East 126th and 127th Streets; in the 12th Ward, Borough of Manhattan, City of New York," which changes were approved by the Board of Estimate and Apportionment on the 6th day of MAY 1904, and by the Mayor on the 18th day of MAY 1904.

Under authority of the Greater New York Charter.

Dated this 12th day of September 1904.

J. W. Stevenson
Secretary of the Board of
Estimate and Apportionment.

Received and Filed Sept. 15, 1904
C. R. Hatton
Map Clerk, N.Y. City

FILE D31.3
XD12.3

(B)

739