
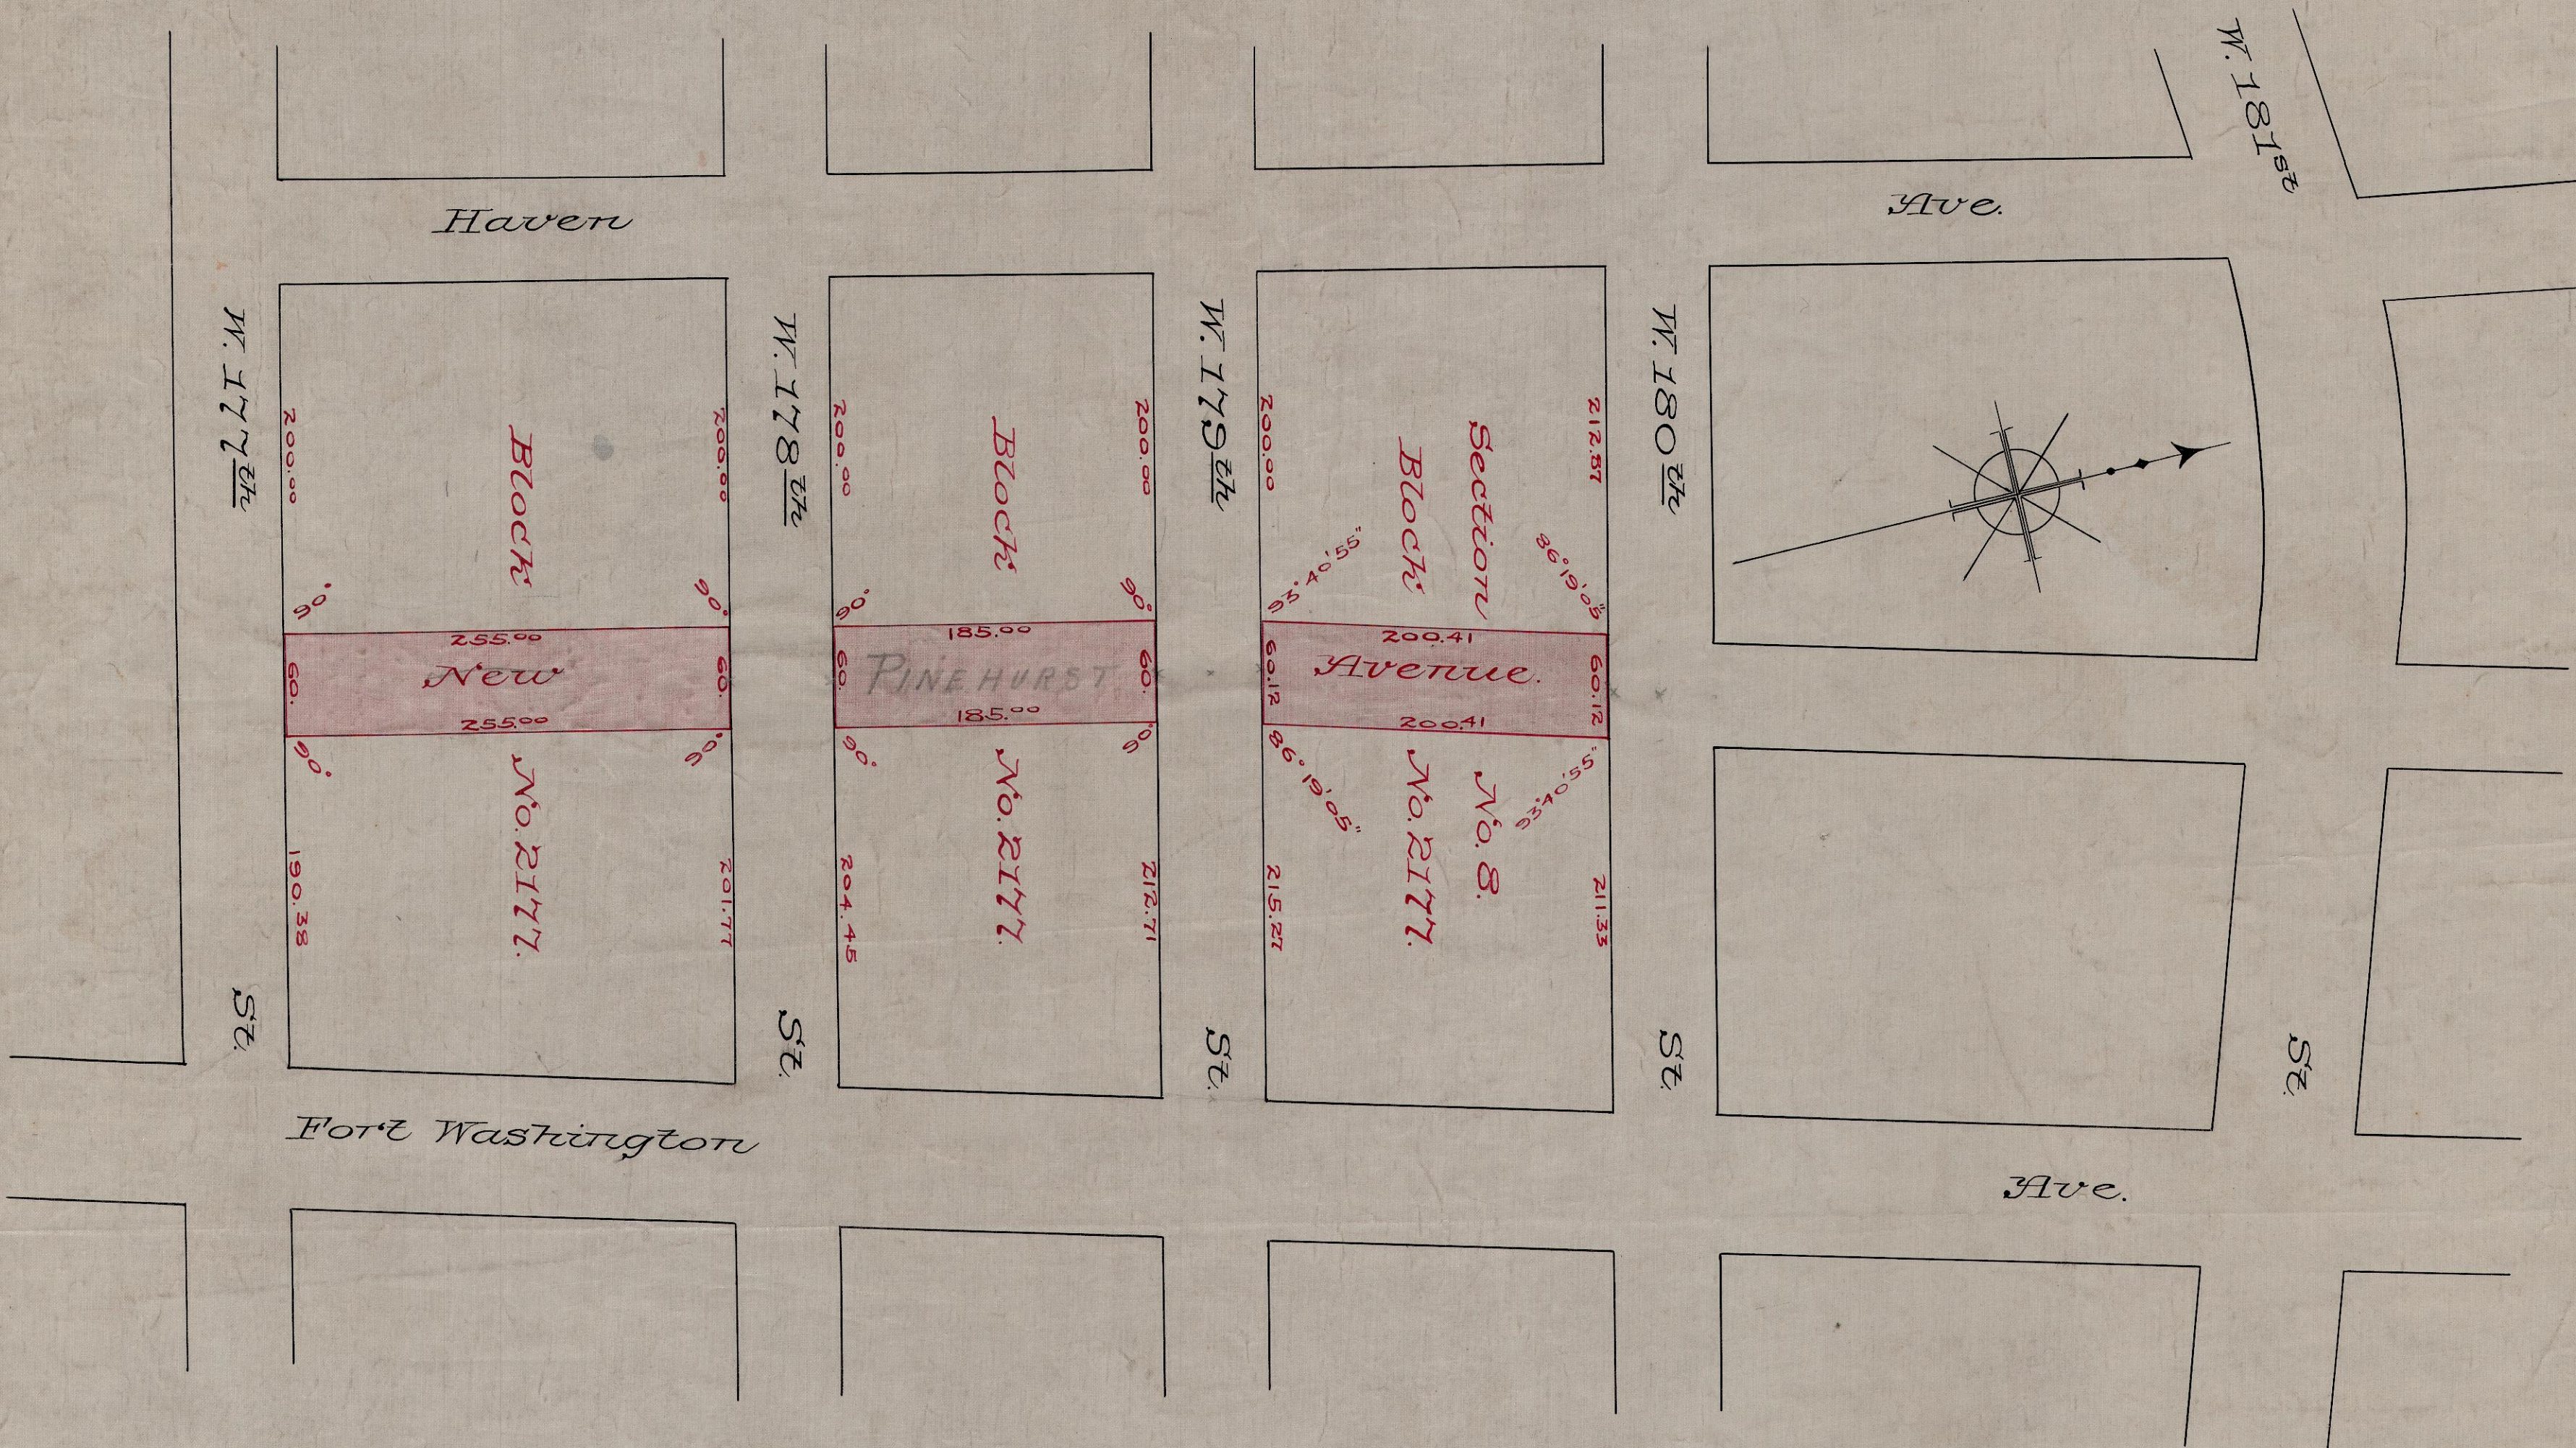


69926
C

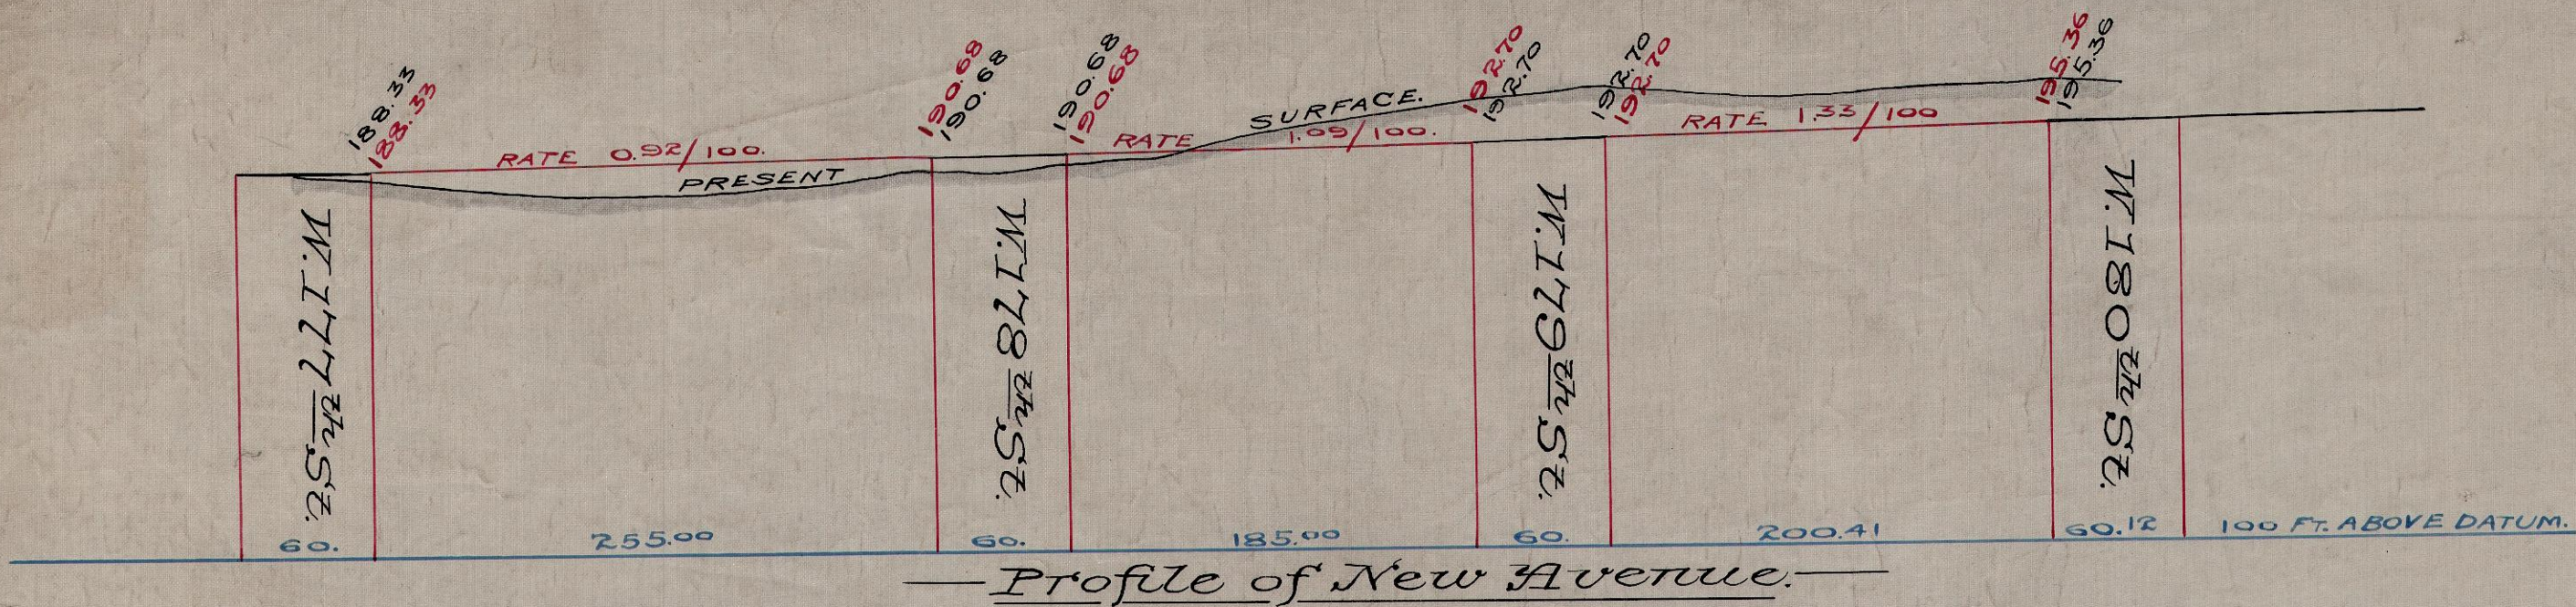

Office of the President of the Borough of
— Manhattan, City of New York. —

Map, Plan and Profile for Laying Out
— A New Avenue —

— between —
Fort Washington Avenue and Haven Avenue
— from —
West 177th Street to West 180th Street;
— in the —
12th Ward, Borough of Manhattan,
— City of New York —

Jos. O. B. Wobbe Engineer of Street Openings.

Note: — Old Streets, with their Grades, shown in Black
lines and figures.
New Street, with grades fixed and established,
shown in Red lines and figures.
All Elevations above City Datum
Horizontal distances between grades,
shown in Blue.

Approved this 29 day of December 1905

Mayor

I, James W. Stevenson, Secretary of the Board of Estimate and Apportionment of the City of New York, Do Hereby Certify that this Map, Plan and Profile is one of three similar maps, plans and profiles, showing the changes in the Map or Plan of the City of New York as heretofore adopted, entitled:—Map, Plan and Profile for Laying Out a New Avenue between Fort Washington Avenue and Haven Avenue, from West 177th Street to West 180th Street; in the 12th Ward, Borough of Manhattan, City of New York; which changes were approved by the Board of Estimate and Apportionment on the 9th day of June 1905, and by the Mayor on the 20th day of June 1905. Under authority of the Greater New York Charter

Dated this 29 day of December 1905.

J. W. Stevenson

Secretary of the Board of
Estimate and Apportionment.

Received and Filed Jan 4th 1906
C. R. Hutton

Map Clerk. Nyas

File D 96.21
X D 91.23

Acc. No. 7664

7664